



UNA

UNIVERSIDAD NACIONAL DEL ALTIPLANO-PUNO.

ESCUELA PROFESIONAL DE ARQUITECTURA Y URBANISMO.


PROYECTO: "PUERTA EN VALOR DEL ARCO DEUSTUA Y SU AMBIENTE URBANO MONUMENTAL-PUNO".

PRESENTADO POR:
- BACH. ACEITUNO LUQUE YEBEL YEN

- BACH. FLORES CONDORI MAGNA ROCIO

PLANO :
PATOLOGIAS
CORTES-PLANTA
ESCALA :
INDICADA
FECHA :
MARZO, 2019


LAMINA N°
A-09

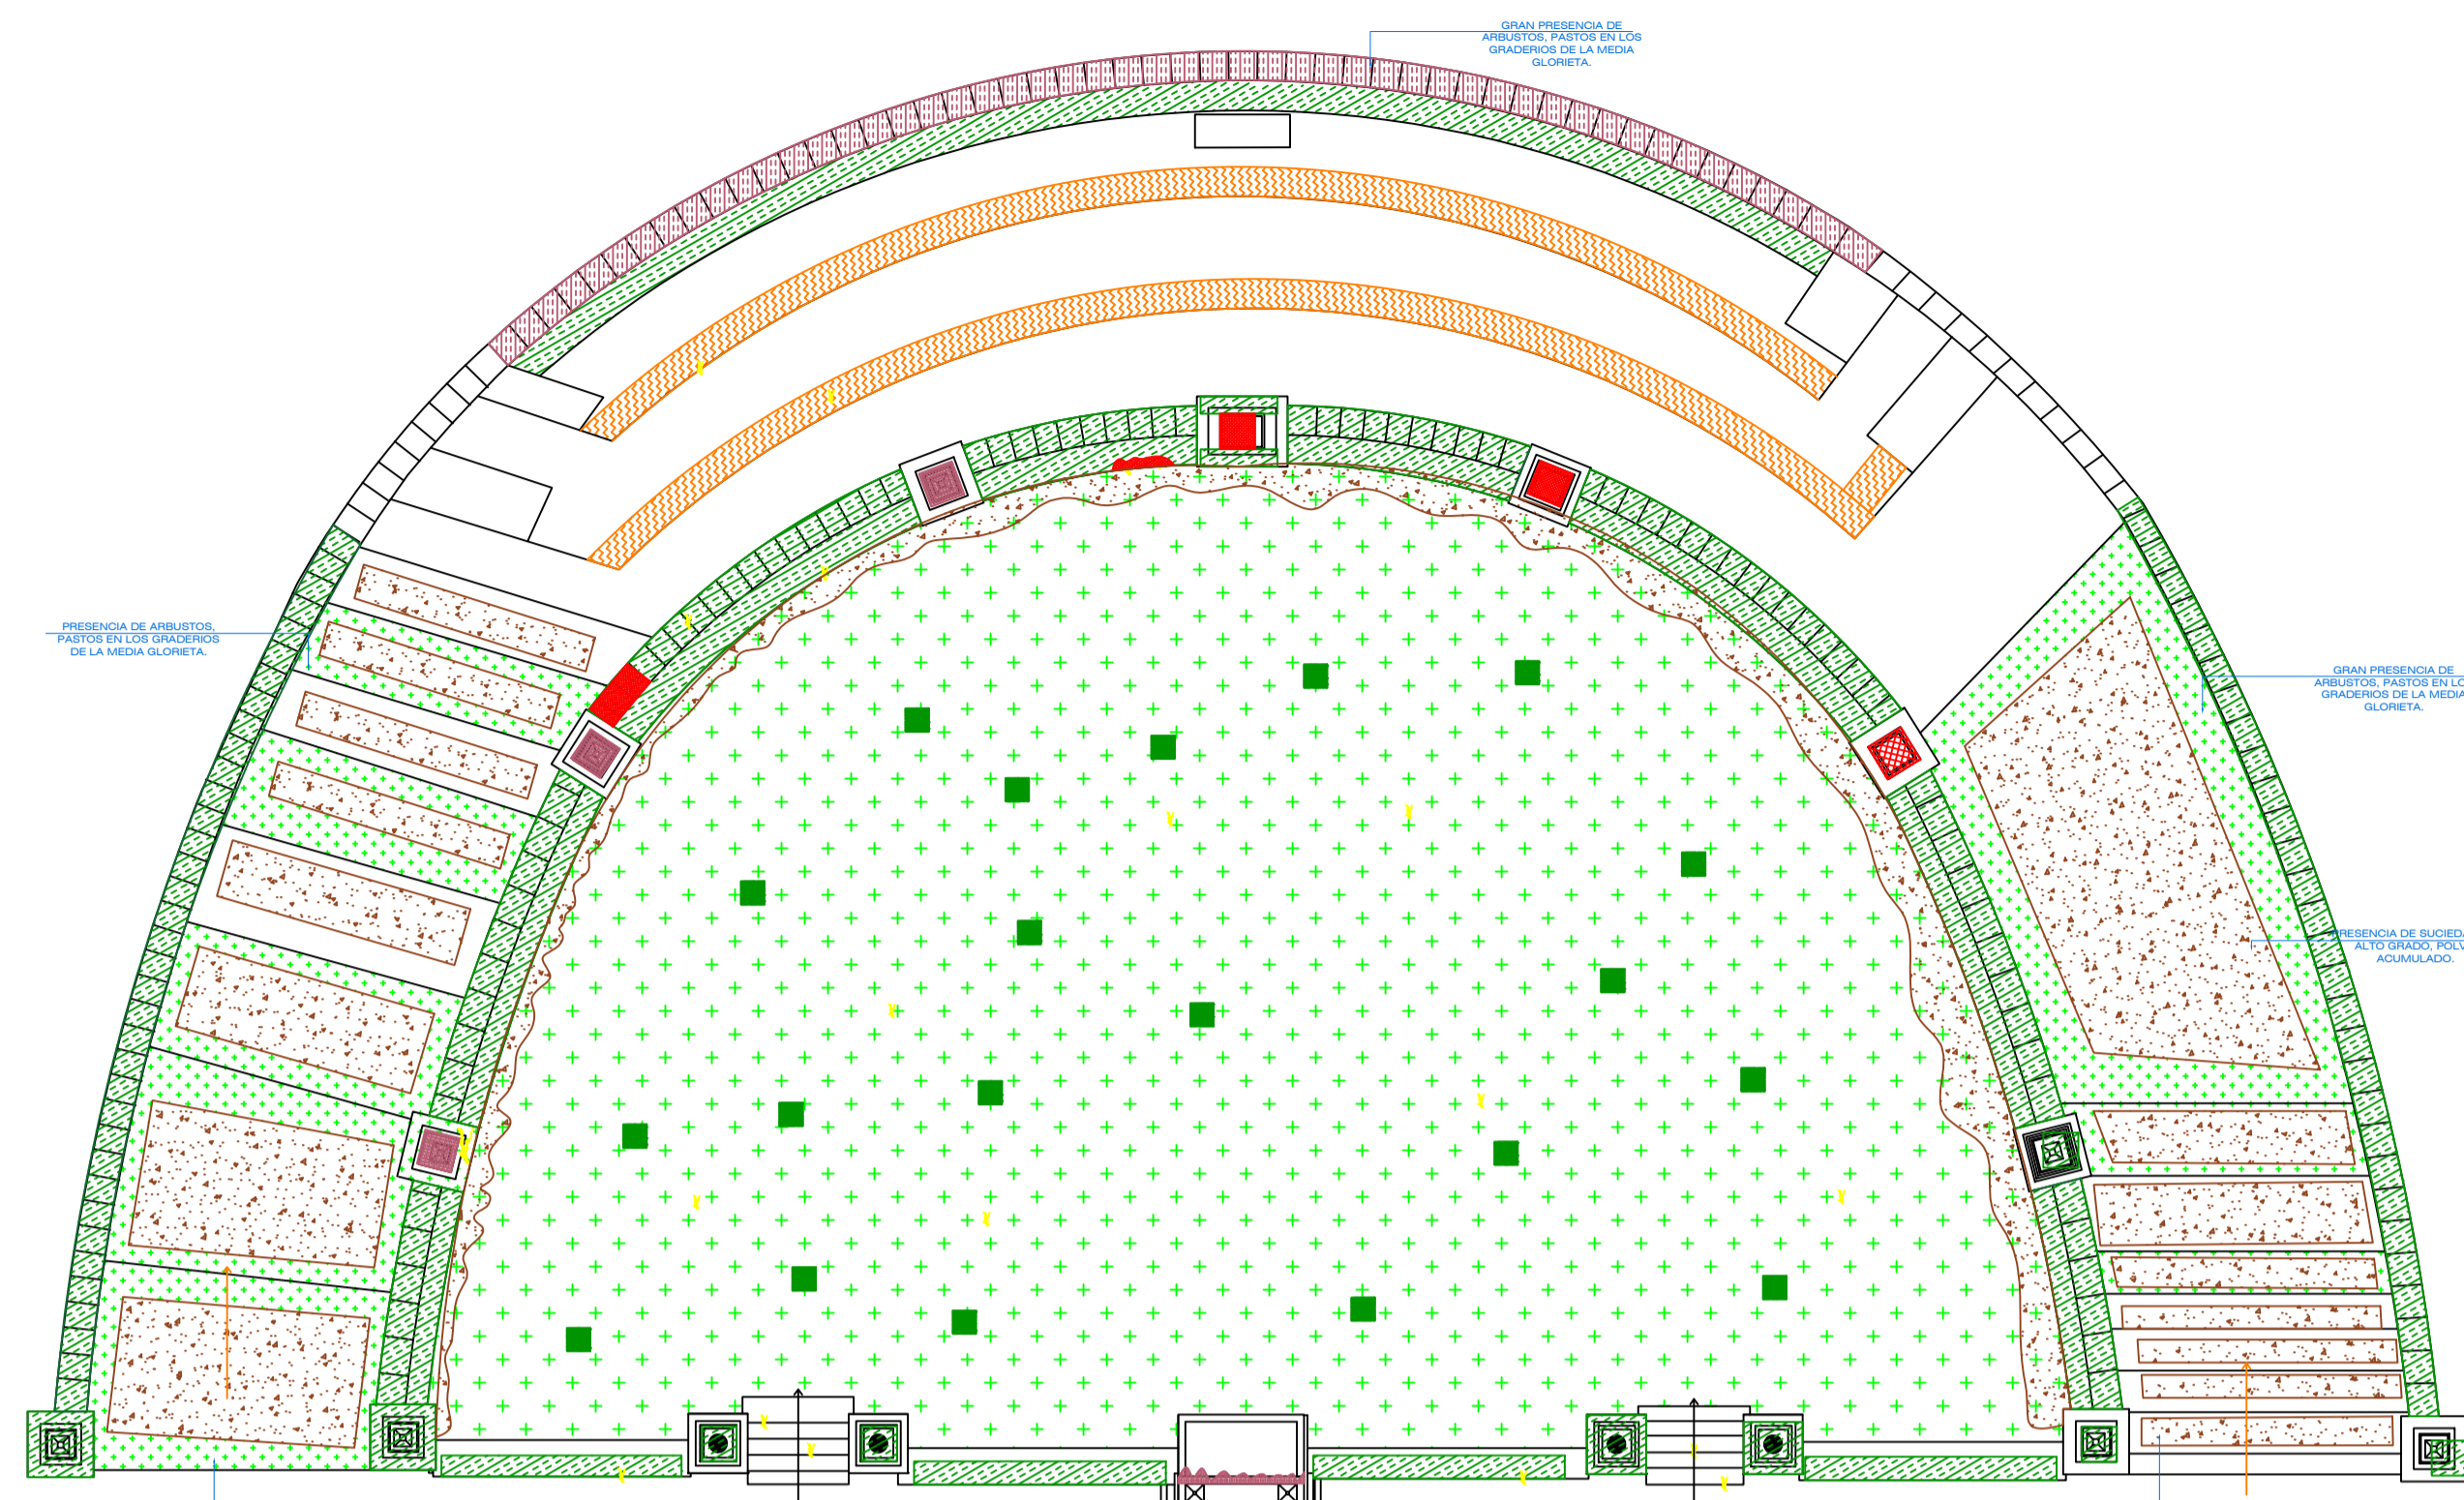

PLANTA GENERAL


ESCALA: 1/125

PATOLOGIAS	
FISICAS.	
[Blue square]	HUMEDAD.
[Green square]	EROSION SUPERFICIAL POR VIENTOS Y TEMPERATURA.
[Brown square]	SUCIEDAD.
[Red square]	AGRESIONES HUMANAS.
MECANICAS.	
[Orange square]	DEFORMACIONES.
[Red square]	DESPRENDIMIENTOS.
[Yellow square]	GRIETAS.
[Purple square]	FISURAS.
[Cyan square]	EROSIONES MECANICAS.
QUIMICAS.	
[Green square]	PATINAS BIOLÓGICAS.
[Brown square]	PATINAS NEGRAS.
[Pink square]	EFLORESCENCIA.
[Grey square]	OXIDACION Y CORROSION.

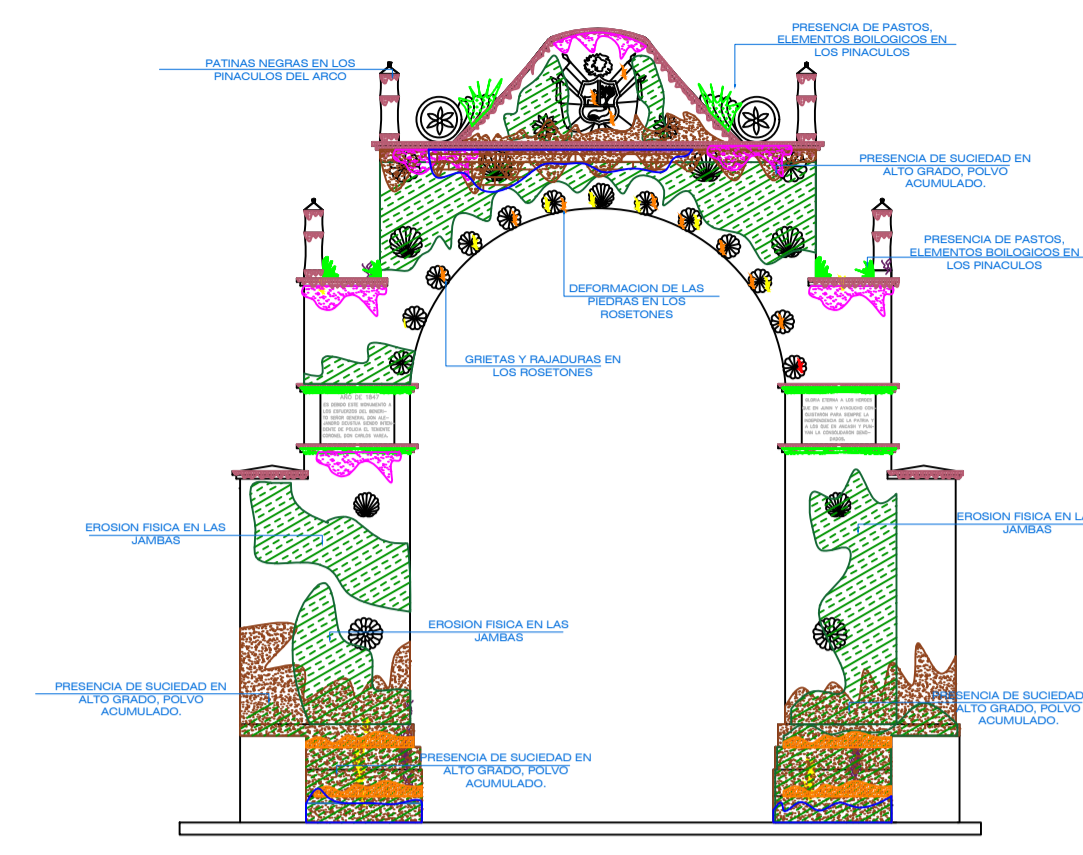



ELEVACION SUR

ESC: 1 - 100

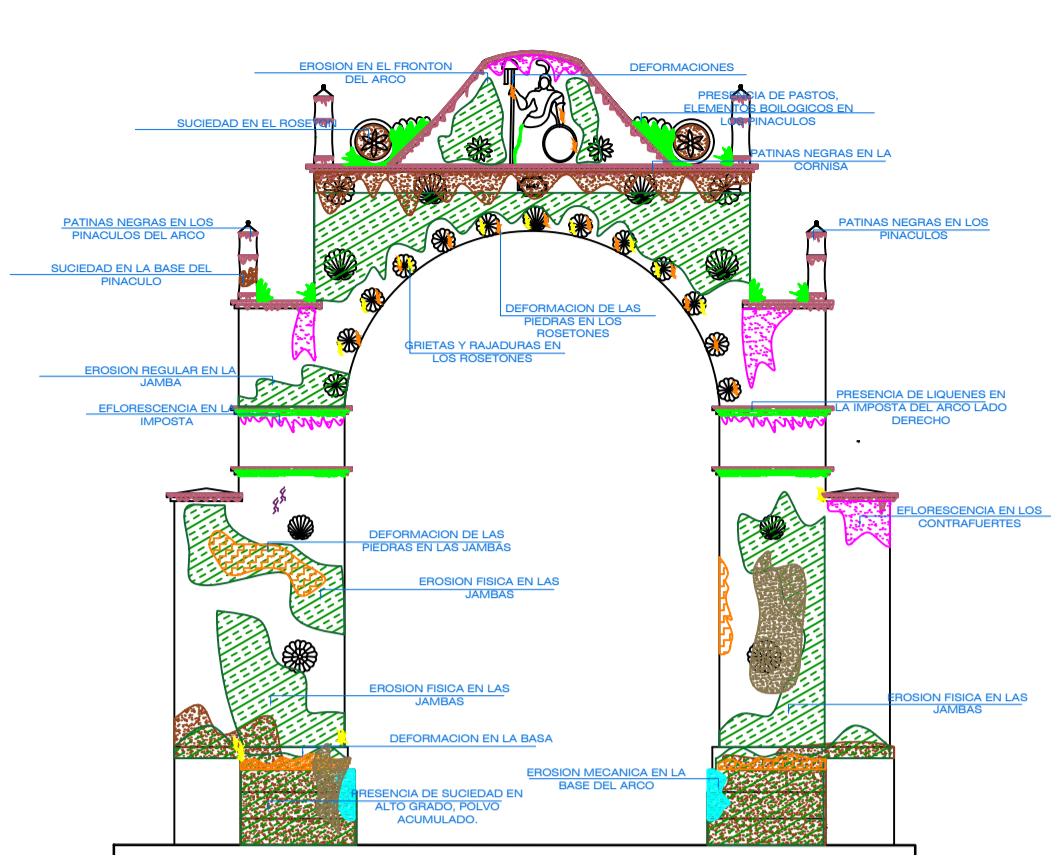


ELEVACION NORTE

ESC: 1 - 100

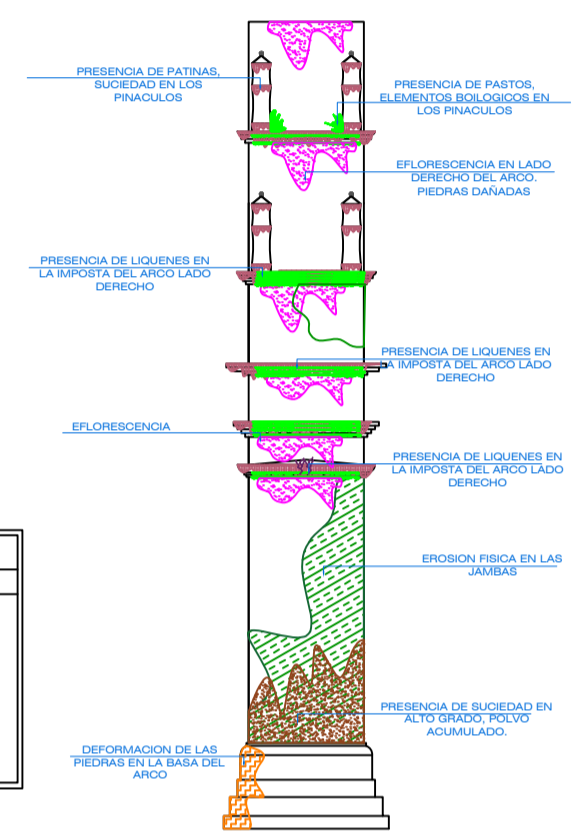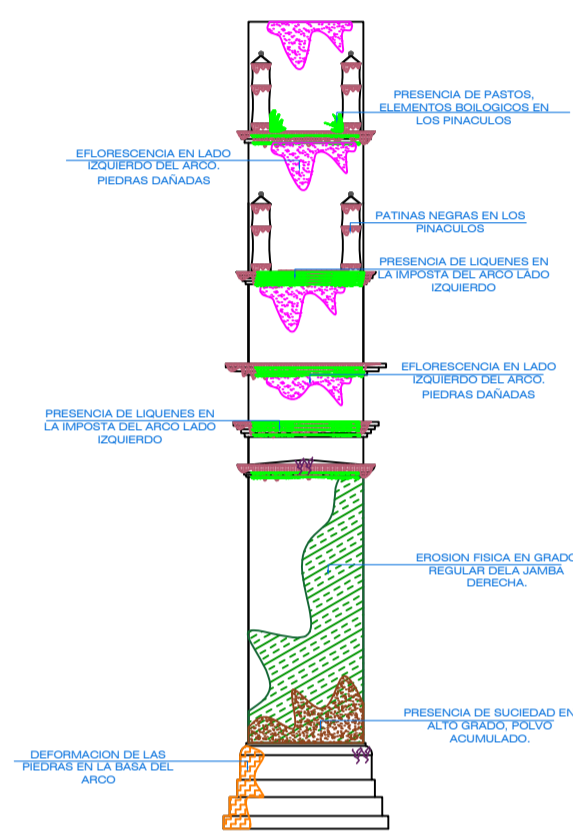


PATOLOGIAS		
FISICAS.	MECANICAS.	QUIMICAS.
[Blue square]	[Orange square]	[Green square]
[Green square]	[Red square]	[Brown square]
[Brown square]	[Yellow square]	[Pink square]
[Red square]	[Purple square]	[Grey square]
[Cyan square]	[Cyan square]	[Grey square]

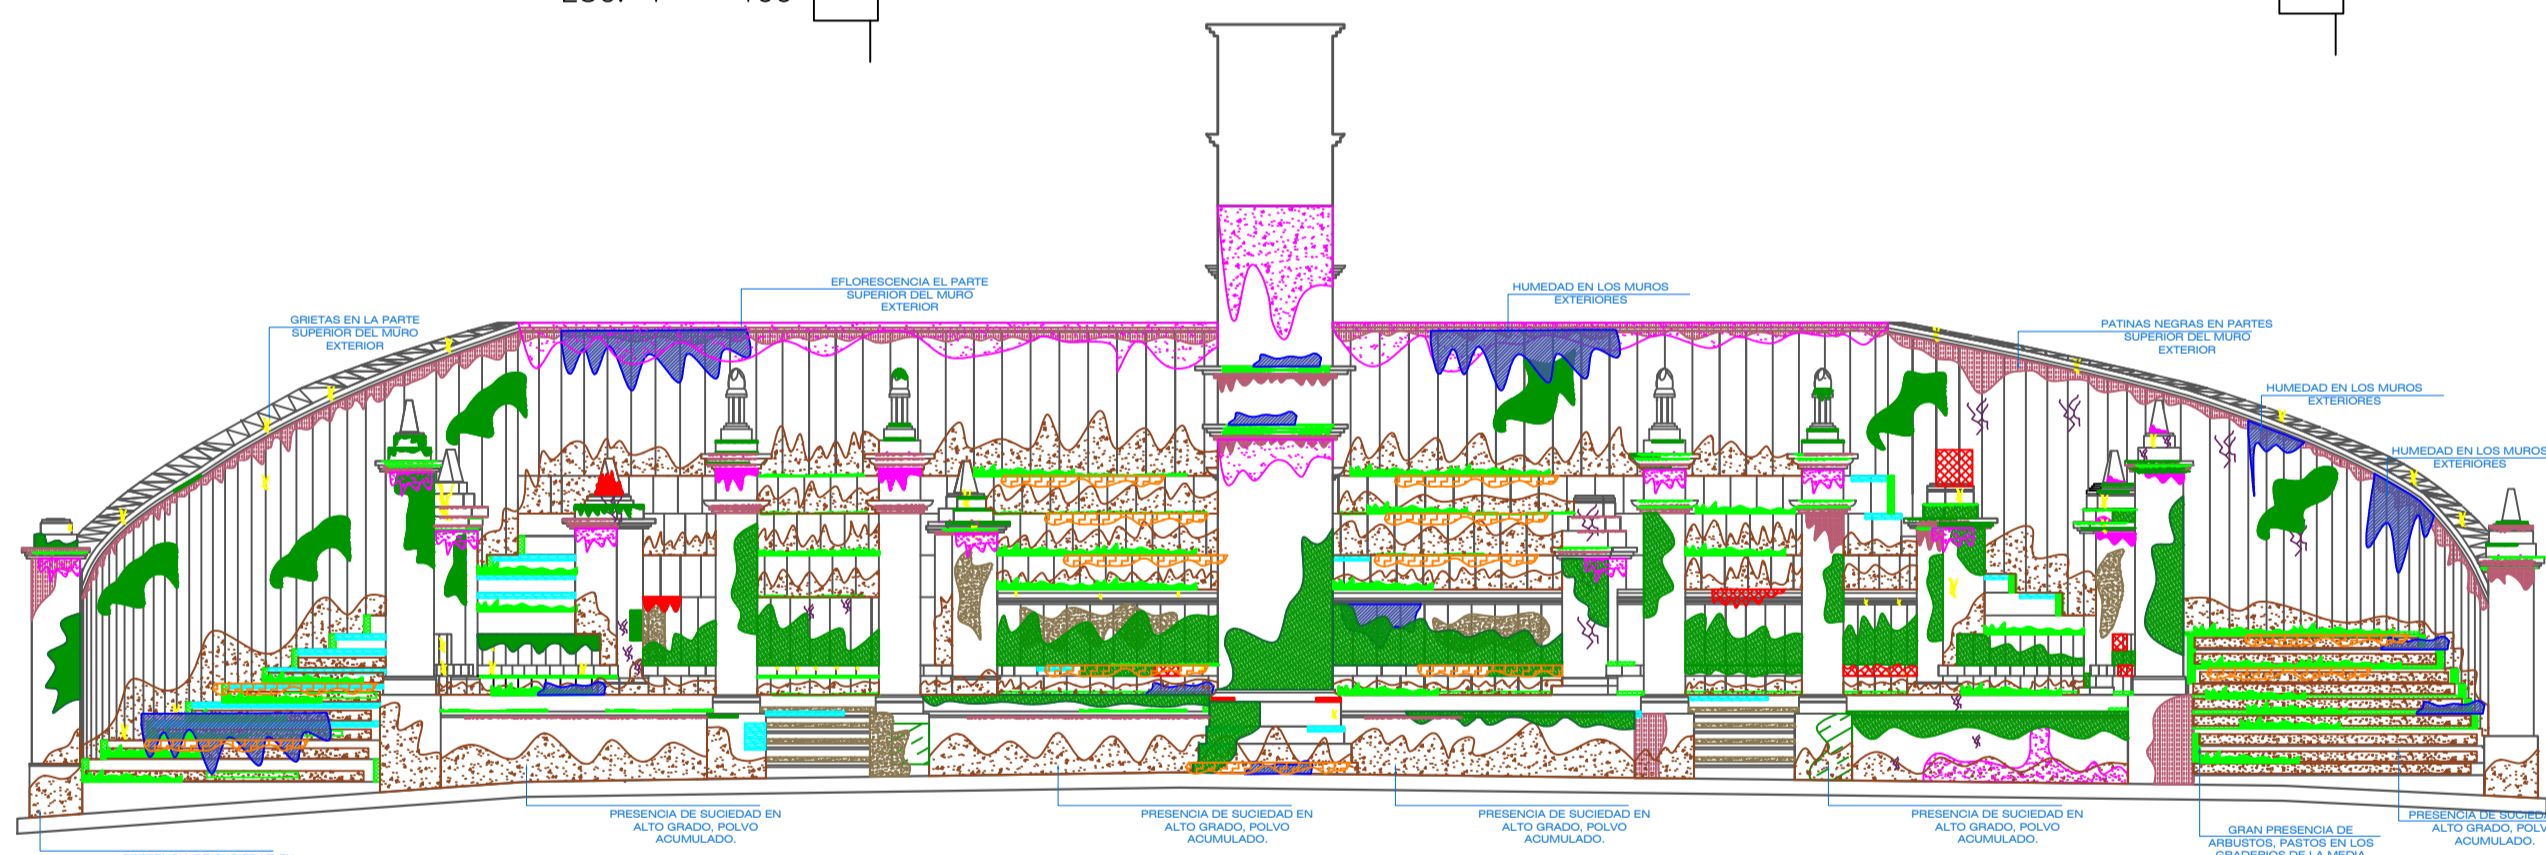

GLORIETA OESTE

ESCALA: 1/100

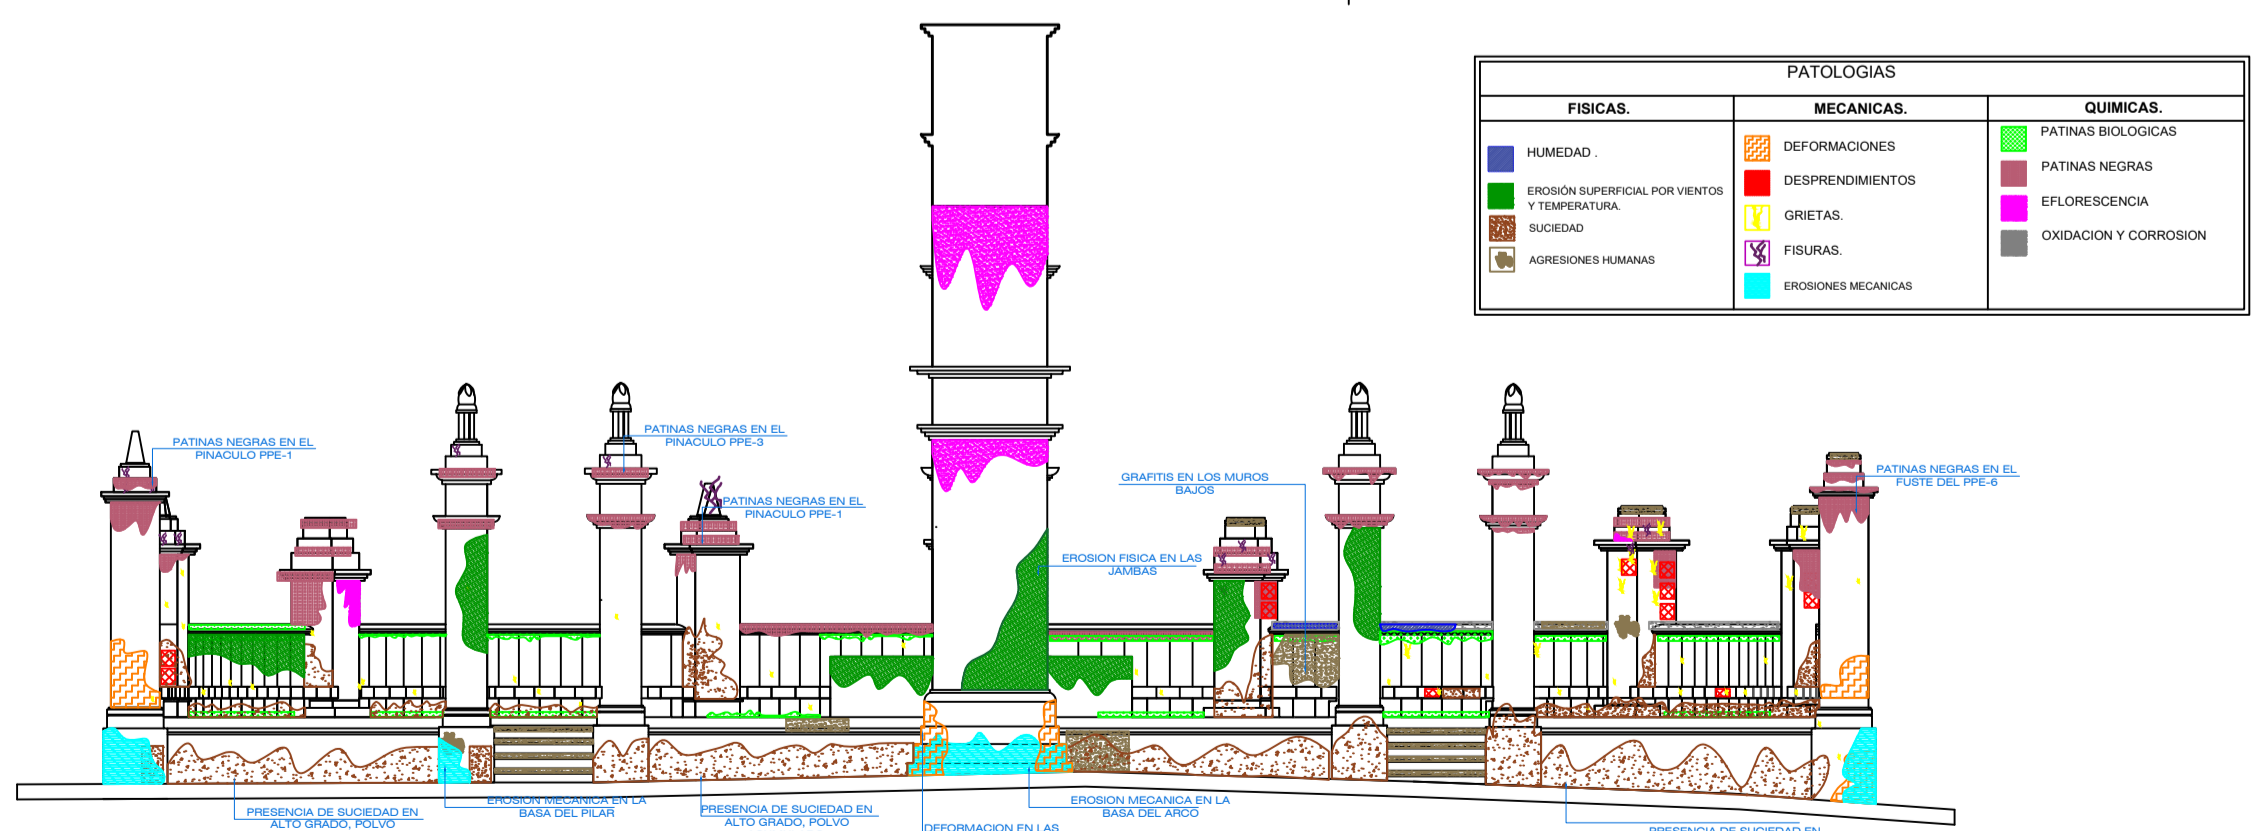

GLORIETA ESTE

ESCALA: 1/100

PATOLOGIAS		
FISICAS.	MECANICAS.	QUIMICAS.
[Blue square]	[Orange square]	[Green square]
[Green square]	[Red square]	[Brown square]
[Brown square]	[Yellow square]	[Pink square]
[Red square]	[Purple square]	[Grey square]
[Cyan square]	[Cyan square]	[Grey square]