


PLANO DE RESTAURANTE


ESC: IND

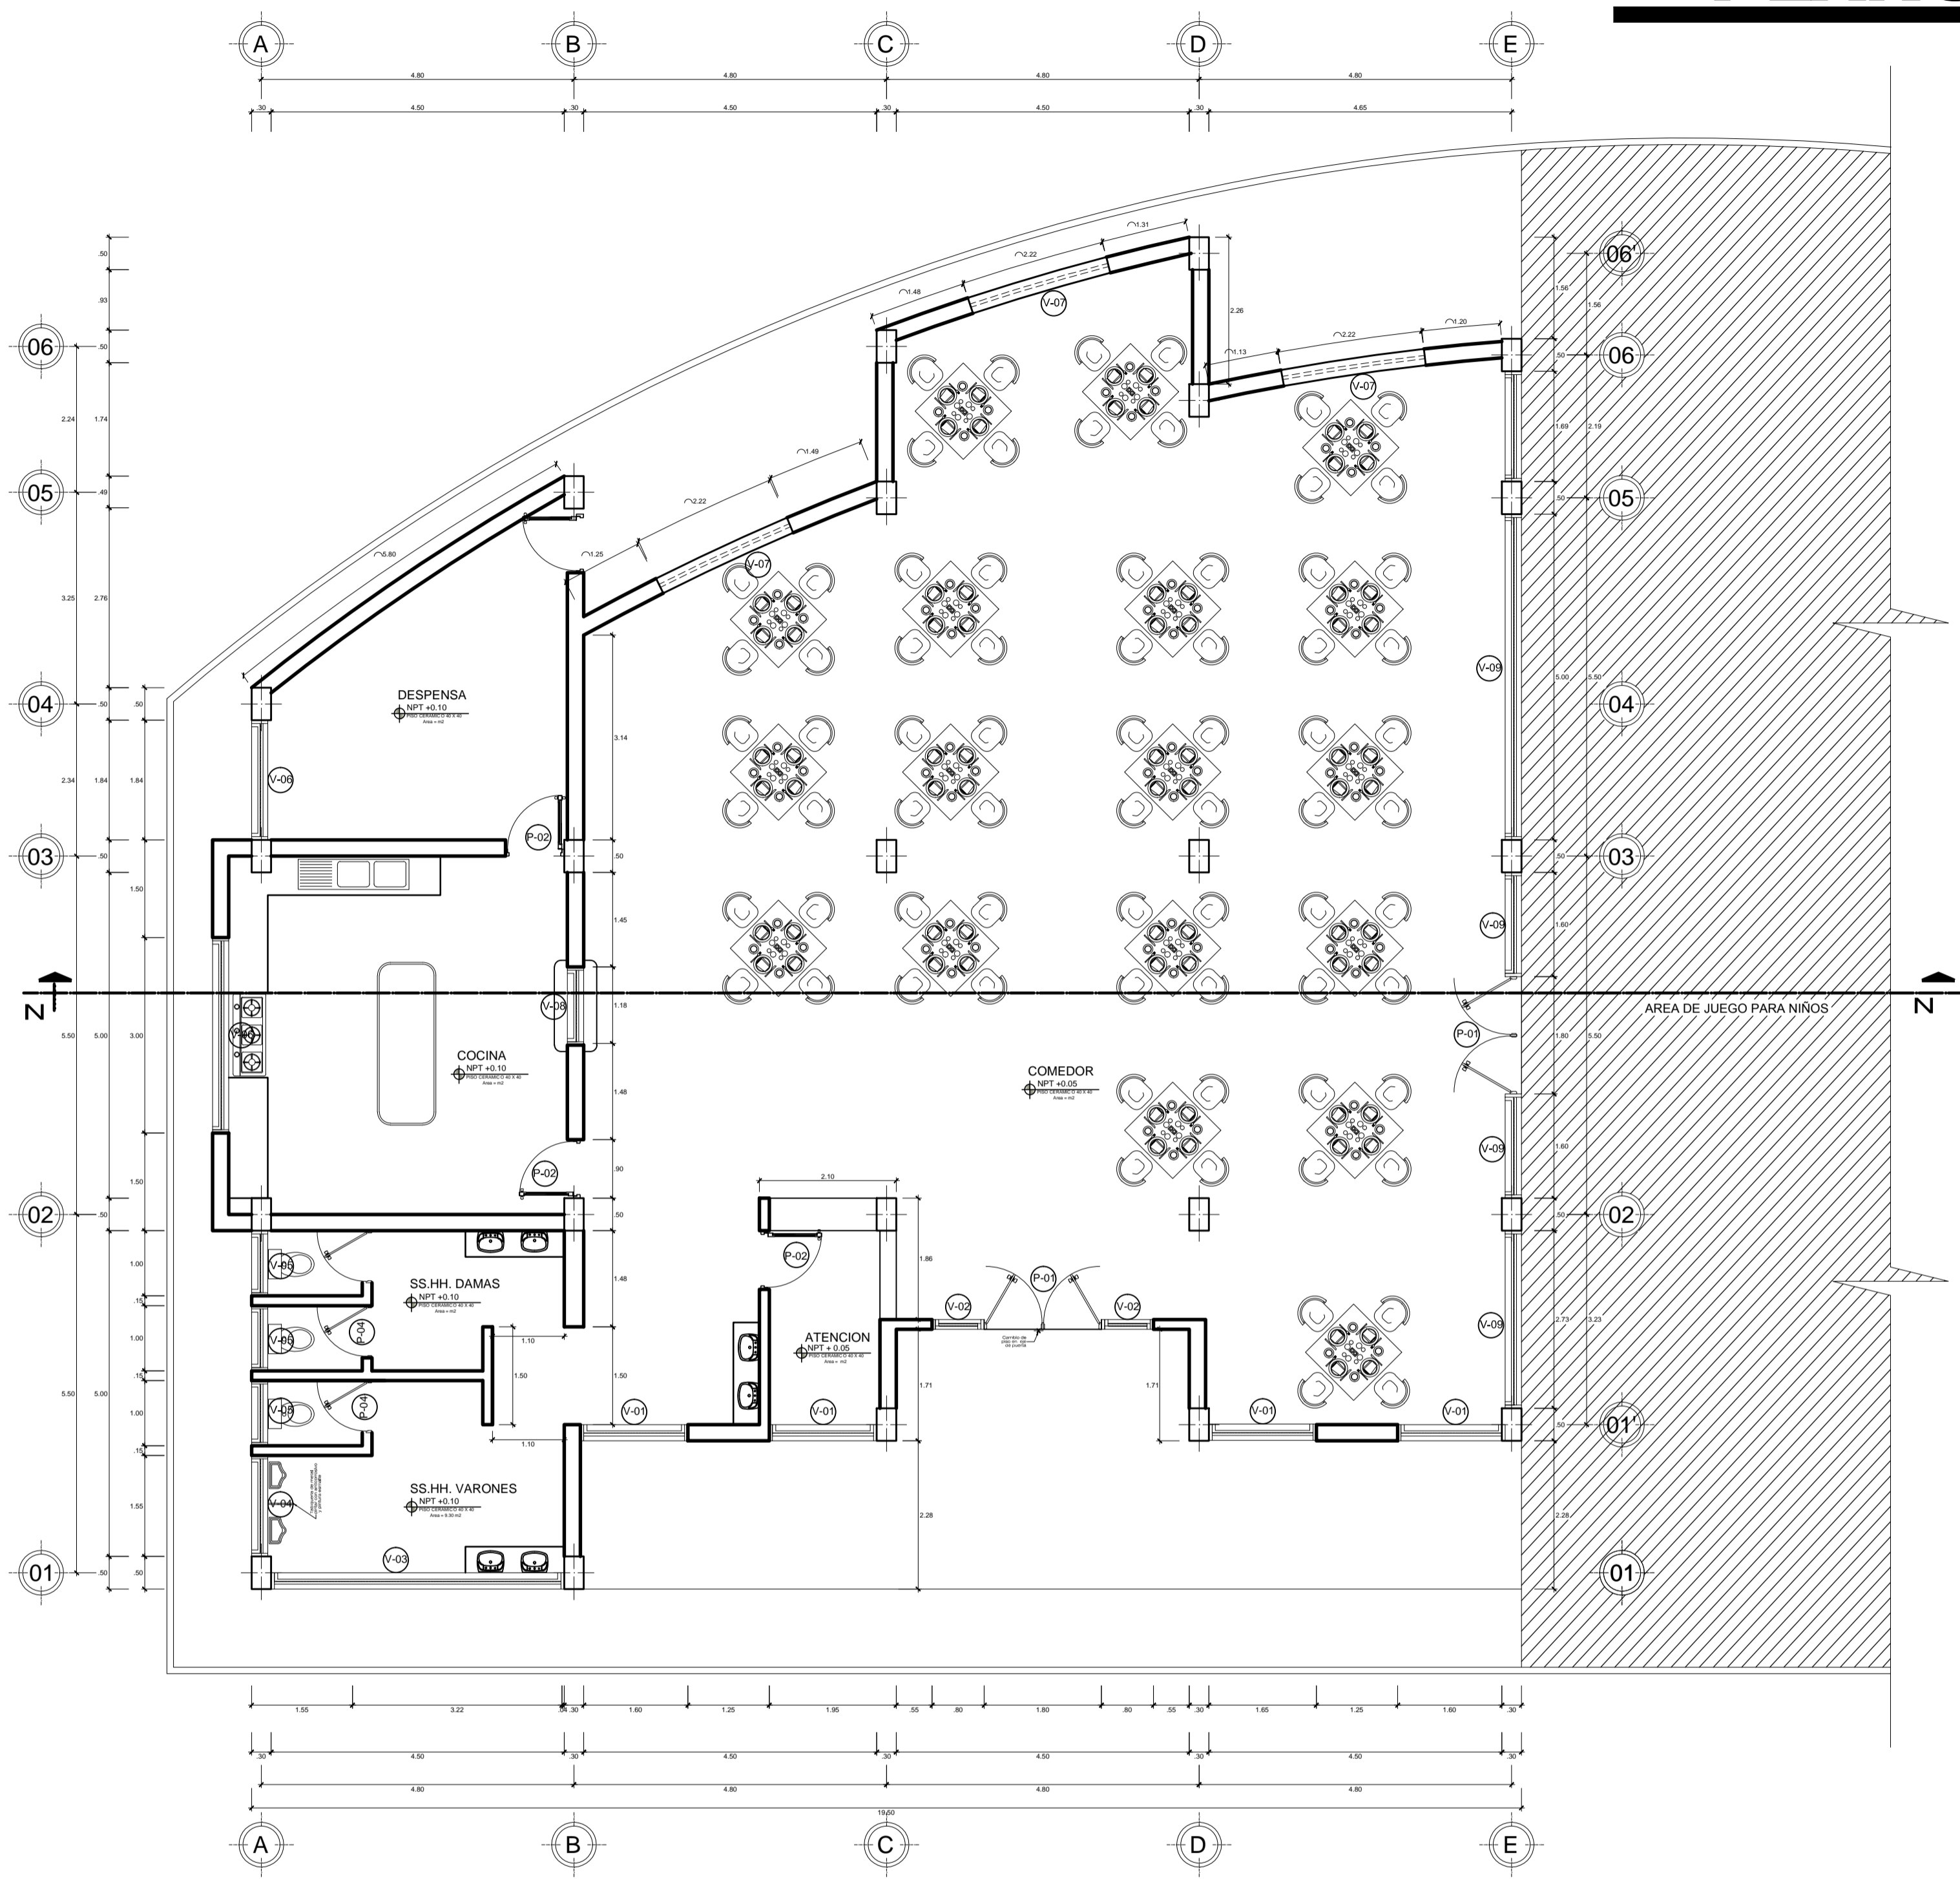

PLANO DE RESTAURANTE


ESC: 1/75

CUADRO DE VANOS						
CANTIDAD	ITEM	DIMENSIONES			MATERIALES	OBSERVACIONES
		ANCHO	ALTO	ALF		
1	P - 01	1.80	3.20	0.00	MADERA	
5	P - 02	0.90	2.20	0.00	MADERA	
1	P - 03	0.80	2.20	0.00	MADERA	
VENTANA						
4	V - 01	1.60	2.60	0.60	ALUMINIO	
2	V - 02	0.80	2.60	0.60	ALUMINIO	
1	V - 03	4.50	0.60	2.60	ALUMINIO	
1	V - 04	1.55	0.60	2.60	ALUMINIO	
3	V - 05	1.00	0.60	2.60	ALUMINIO	
1	V - 06	3.00	2.20	1.10	ALUMINIO	
3	V - 07	2.20	2.20	1.10	ALUMINIO	

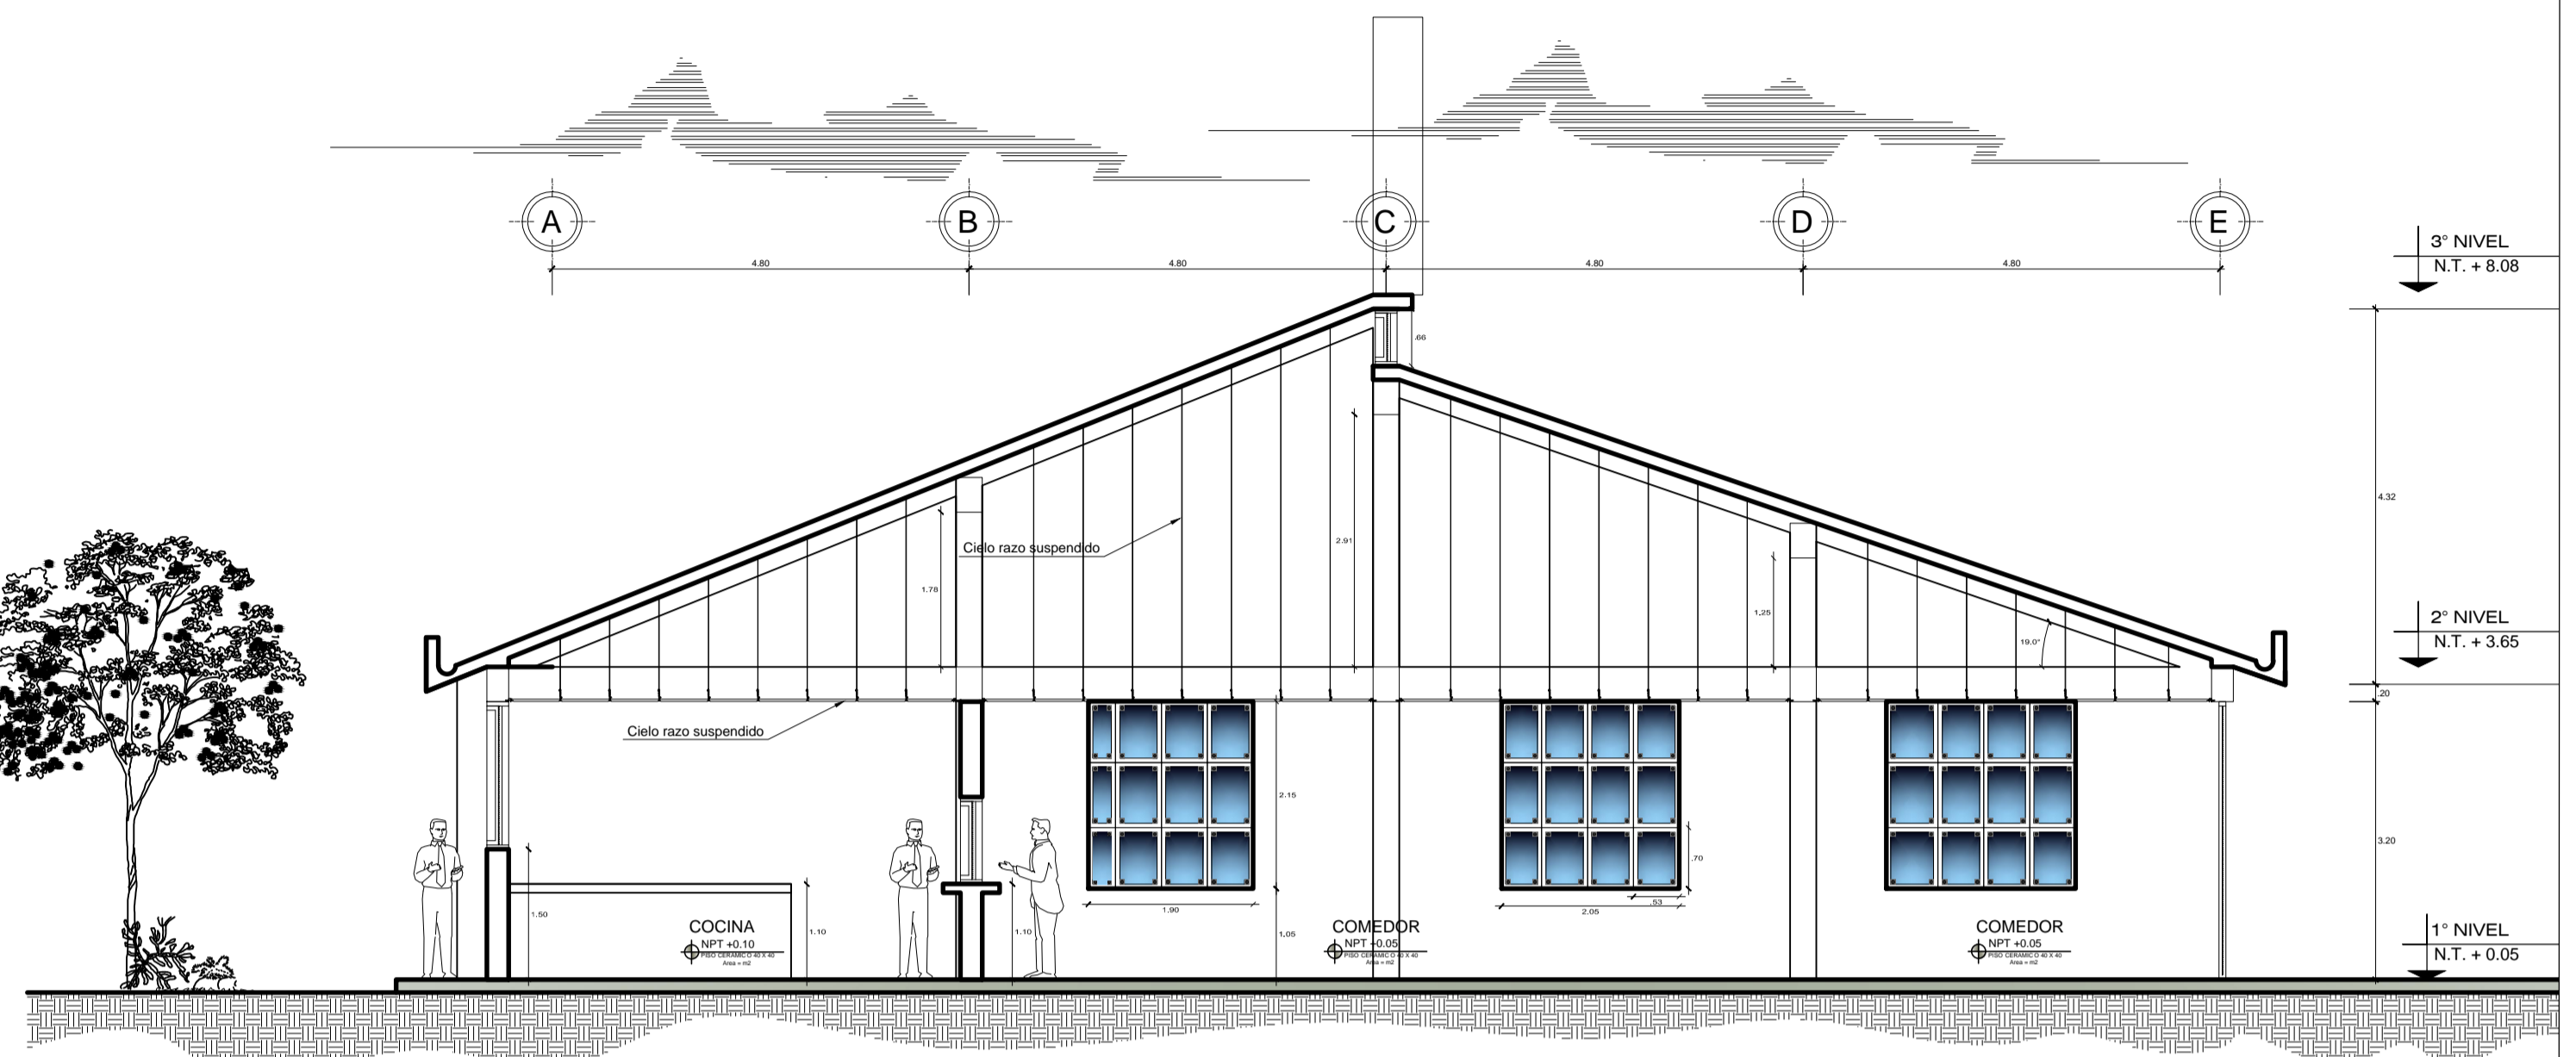

CORTE N-N

ESC: 1/75

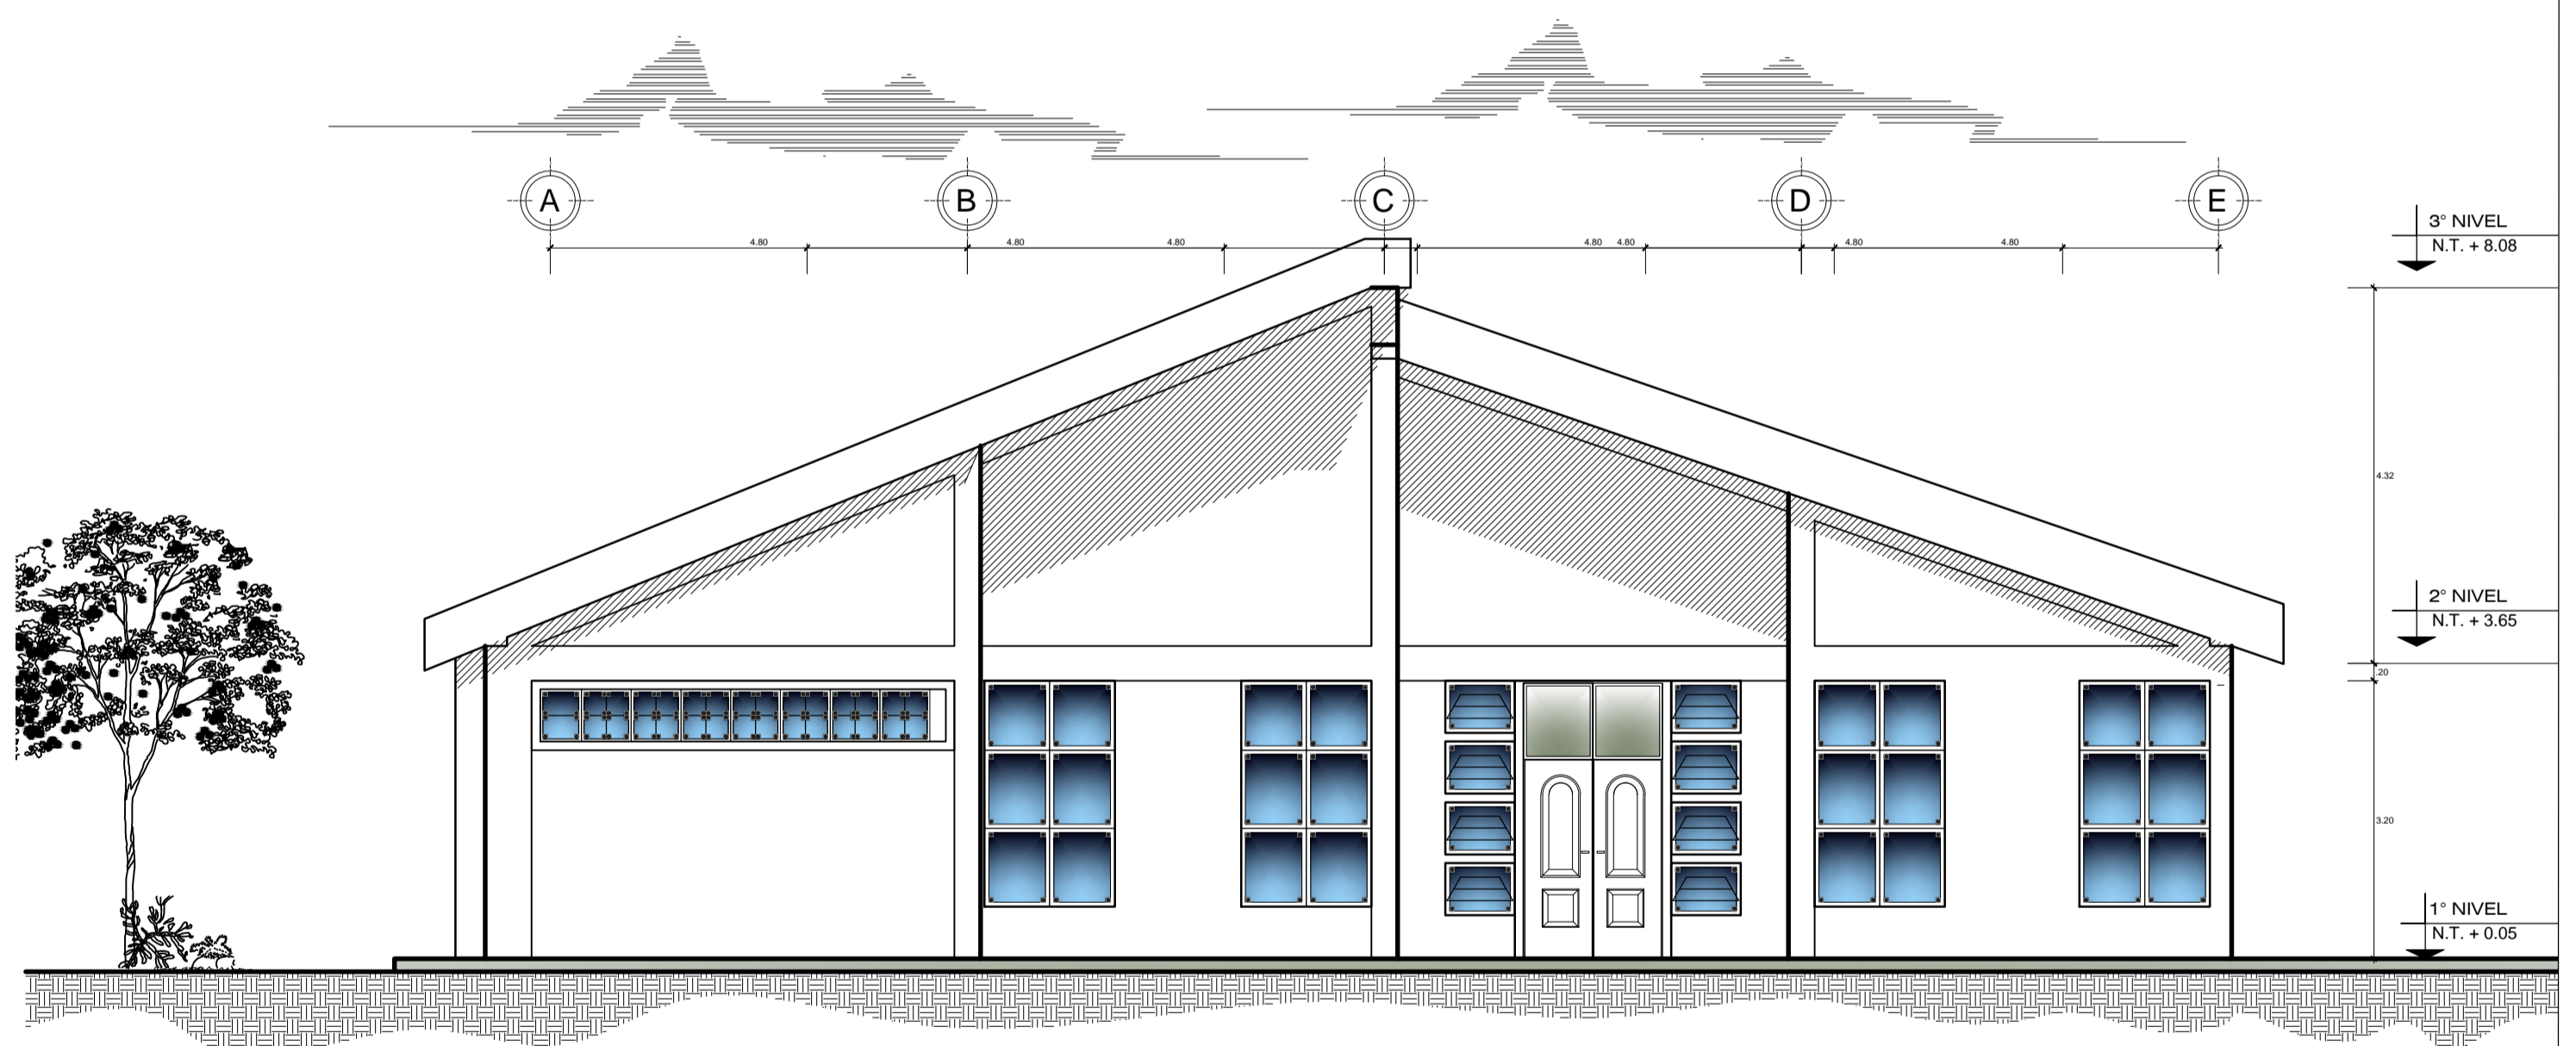

ELEVACION

ESC: 1/75