


PLANTA - PLAZA TEMATICA
ESCALA 1/50




VISTA 3D - PLAZA TEMATICA
ESCALA 1/50




VISTA 3D - PLAZA TEMATICA
ESCALA 1/50

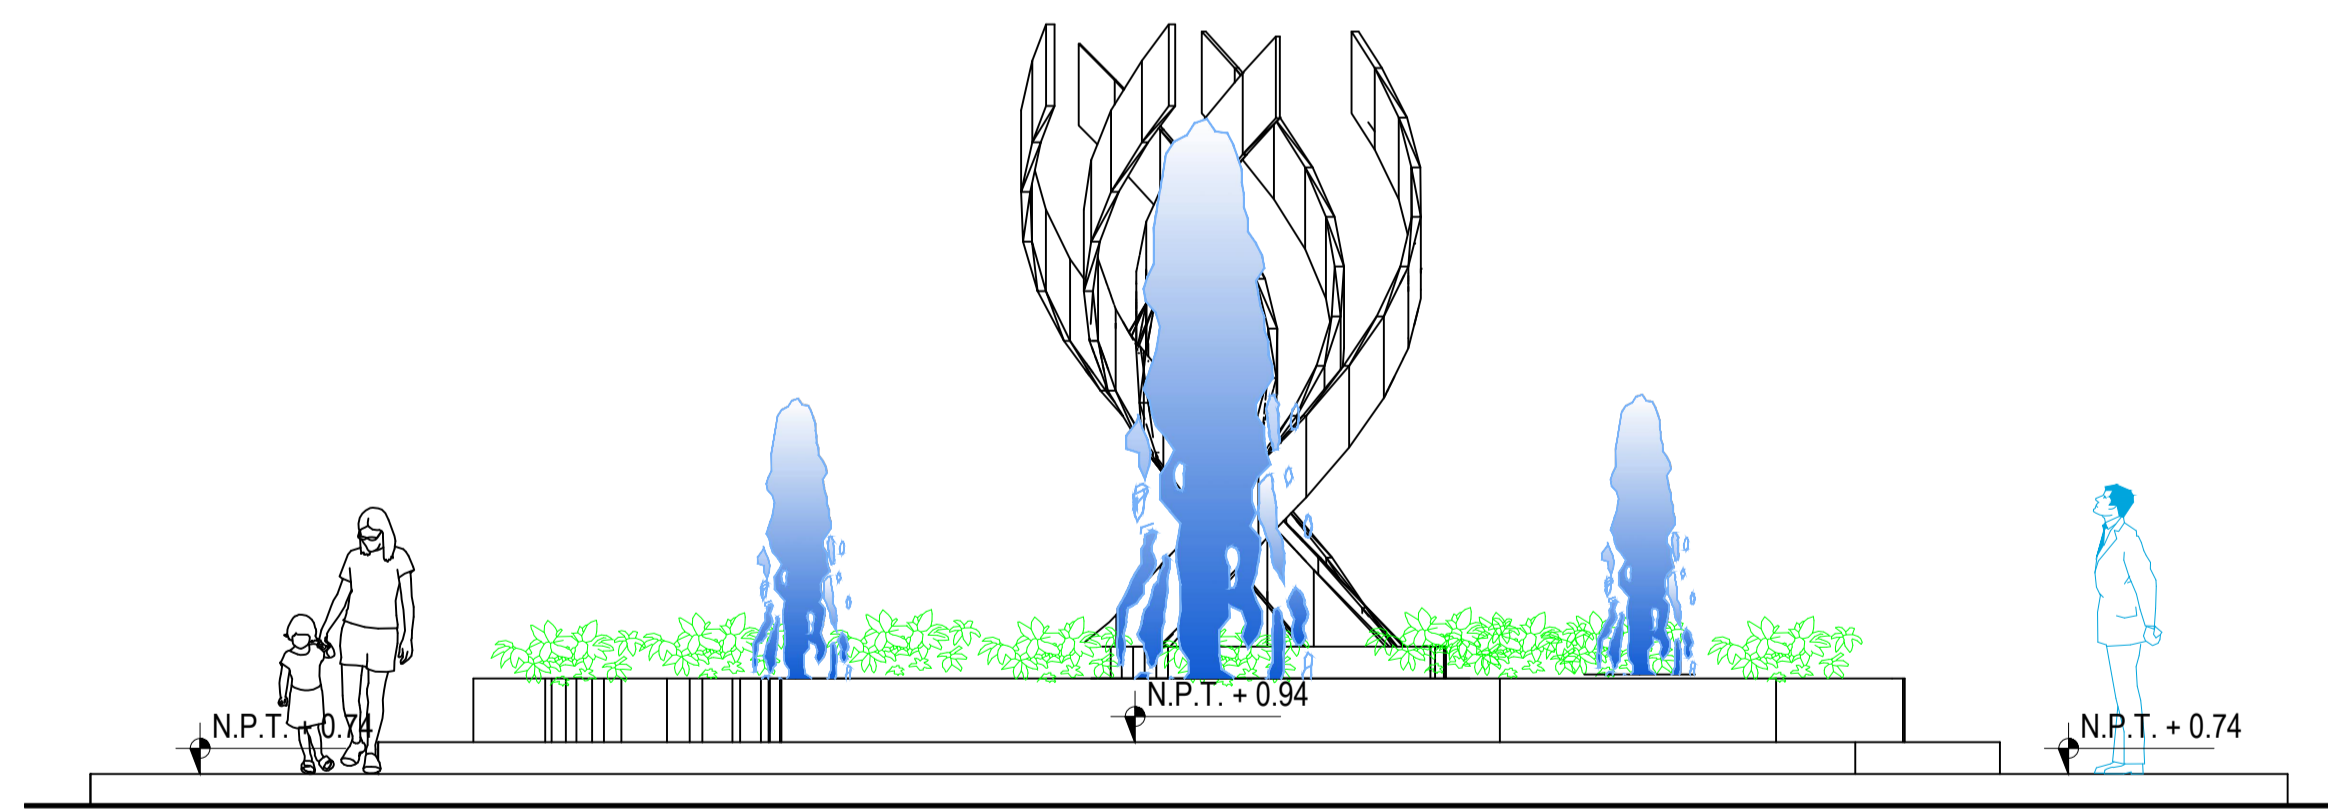

ELEVACION FRONTAL
ESCALA 1/50

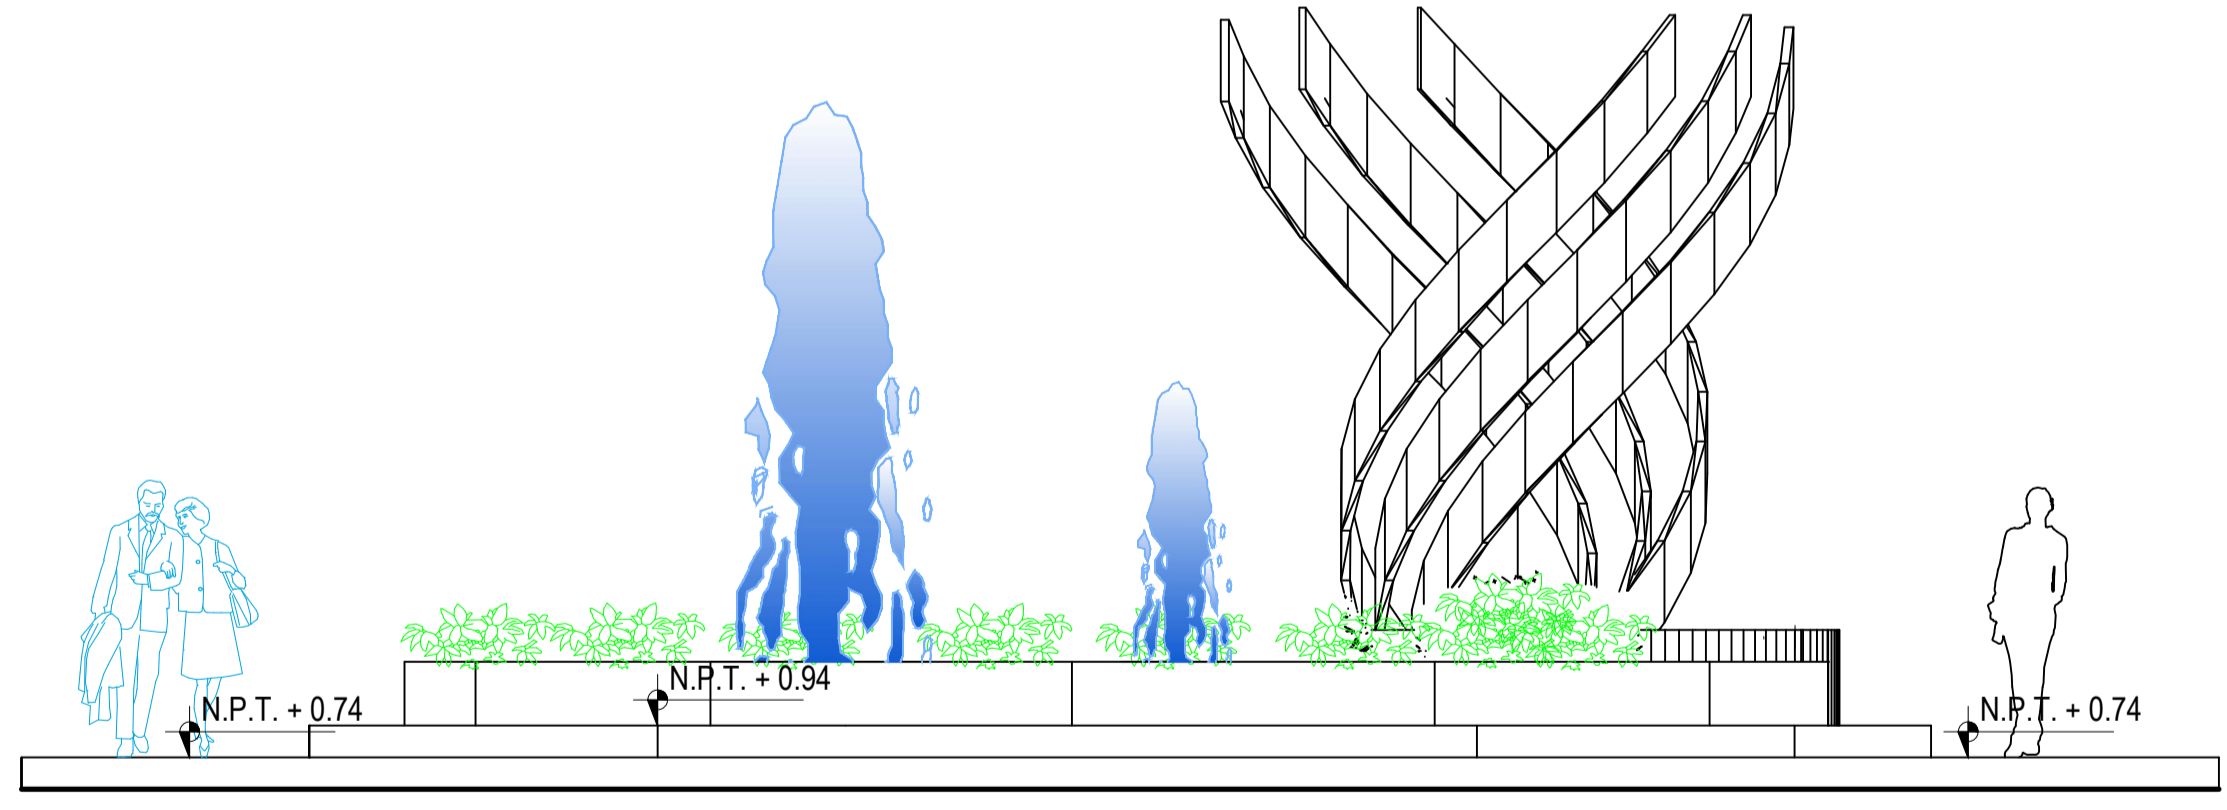

ELEVACION LATERAL
ESCALA 1/50

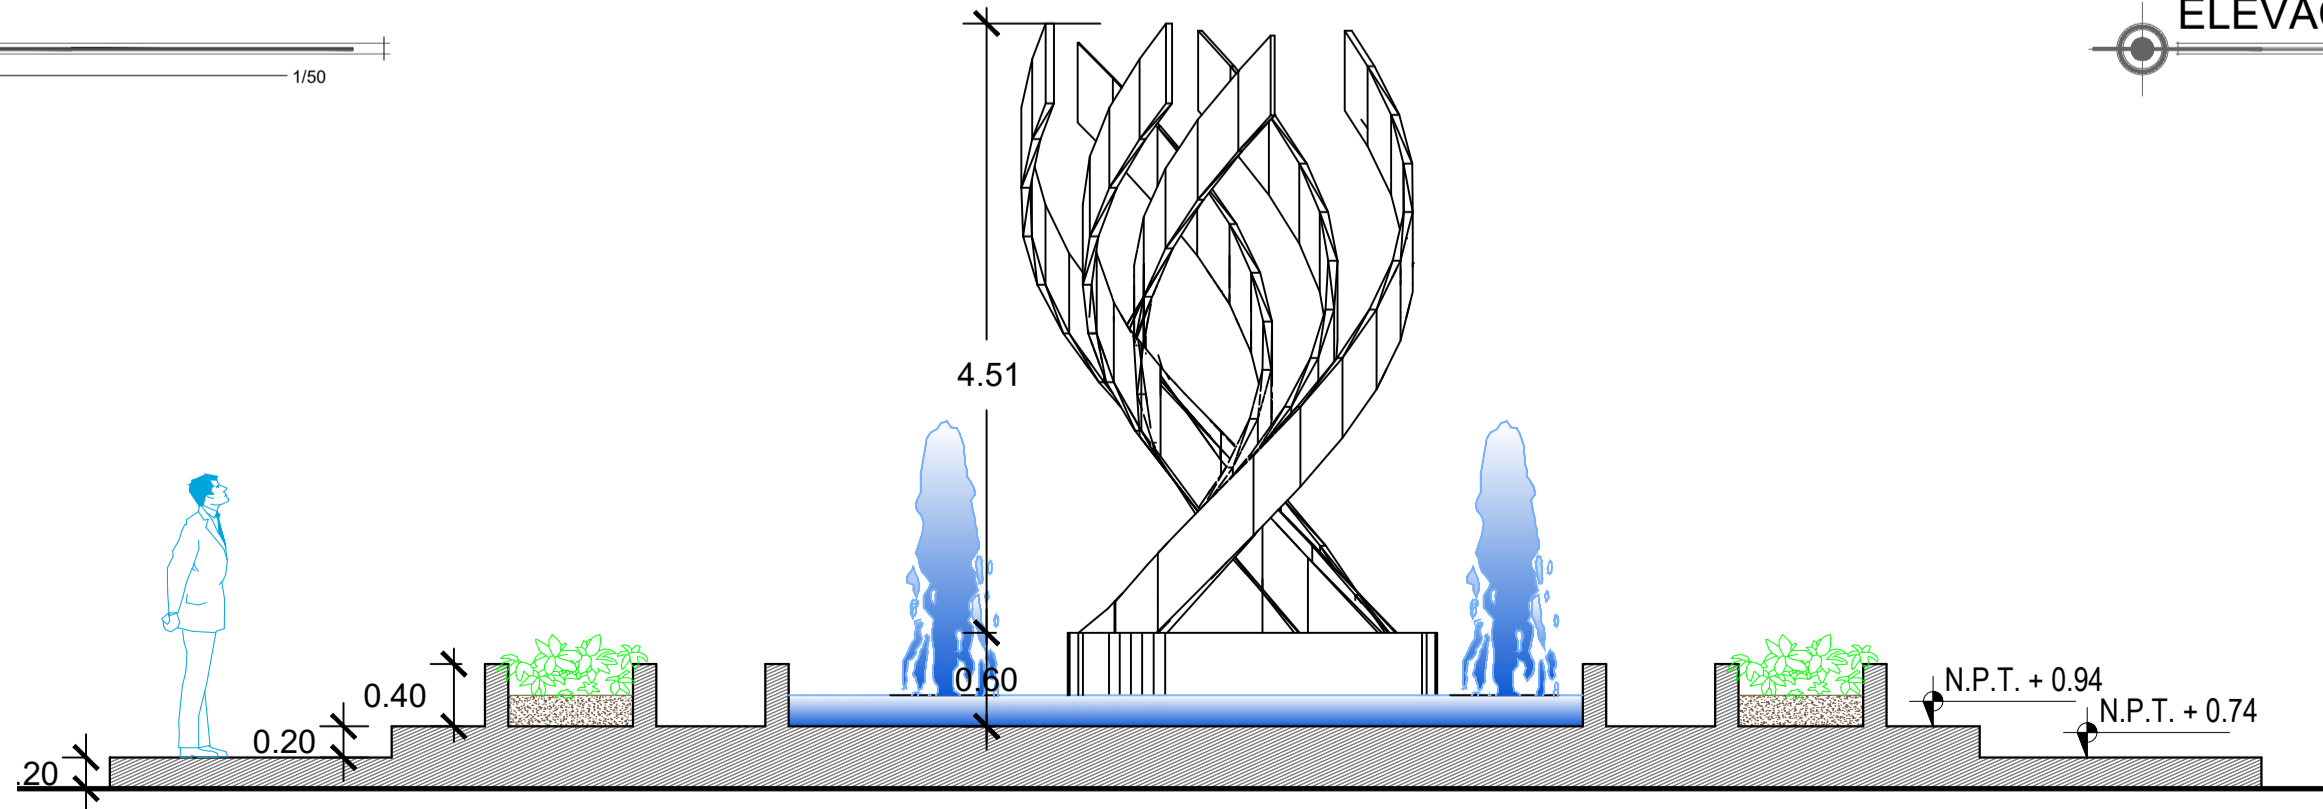

CORTE A - A
ESCALA 1/50

UNIVERSIDAD NACIONAL DEL ALTIPLANO

N
O
R
T
E

A
R
Q
U
I
T
E
C
T
O
N
O

D
A
T
O
S
G
E
N
E
R
A
L
E
S

C
R
O
Q
U
I
S
D
E
L
O
C
A
L
I
Z
A
C
I
O
N

P
L
A
N
O:
Z
O
N
A
R
E
C
R
E
A
T
I
V
A
P
A
S
I
V
A
P
L
A
Z
A
T
E
M
A
T
I
C
A
T
I
P
I
C
O

P
R
O
Y
E
C
T
O
D
E
T
E
S
I
S:
P
R
O
P
U
E
S
T
A
A
R
Q
I
T
E
C
T
O
N
I
C
A
I
N
T
E
G
R
A
L
P
A
R
Q
U
E
U
R
B
A
N
O
D
E
L
A
L
O
C
A
L
I
D
A
D
S
A
N
A
N
T
O
N
-
P
U
N
O

D
I
R
E
C
T
O
R
D
E
T
E
S
I
S:
M.
S
C.
J
O
R
G
E
A
D
A
N
V
I
L
L
E
G
A
S
A
B
R
I
L
L

T
E
S
I
S
T
A:
B
A
C
H.
G
L
A
D
Y
S
C
C
O
A
H
U
A
N
C
A

D
E
P
A
R
T
A
M
E
N
T
O:
P
U
N
O

P
R
O
V
I
N
C
I
A:
A
Z
A
N
G
A
R
O

D
I
S
T
R
I
T
O:
S
A
N
A
N
T
O
N

E
S
C
A
L
A:
I
N
D
I
C
A
D
A

C
O
T
A
S:
M
E
T
R
O
S

L
A
M
I
N
A
A-0301

P
R
O
Y
E
C
T
O
D
E
T
E
S
I
S