



PLANTA 1er PISO
Esc. 1 : 75

CUADRO DE VANDOS			
VENTANA	ALUMBRADO	VENTANA	ALUMBRADO
V-1	2.00	1.50	0.40
V-2	2.00	1.41	0.40
V-3	2.00	1.41	0.40
V-4	1.50	1.41	0.40
V-5	2.00	1.41	0.40
V-6	1.50	1.41	0.40


PUERTAS			
PUERTA	ALUMBRADO	PUERTA	ALUMBRADO
P-1	2.00	1.40	0.40
P-2	1.50	1.40	0.40
P-3	1.50	1.40	0.40
P-4	1.50	1.40	0.40

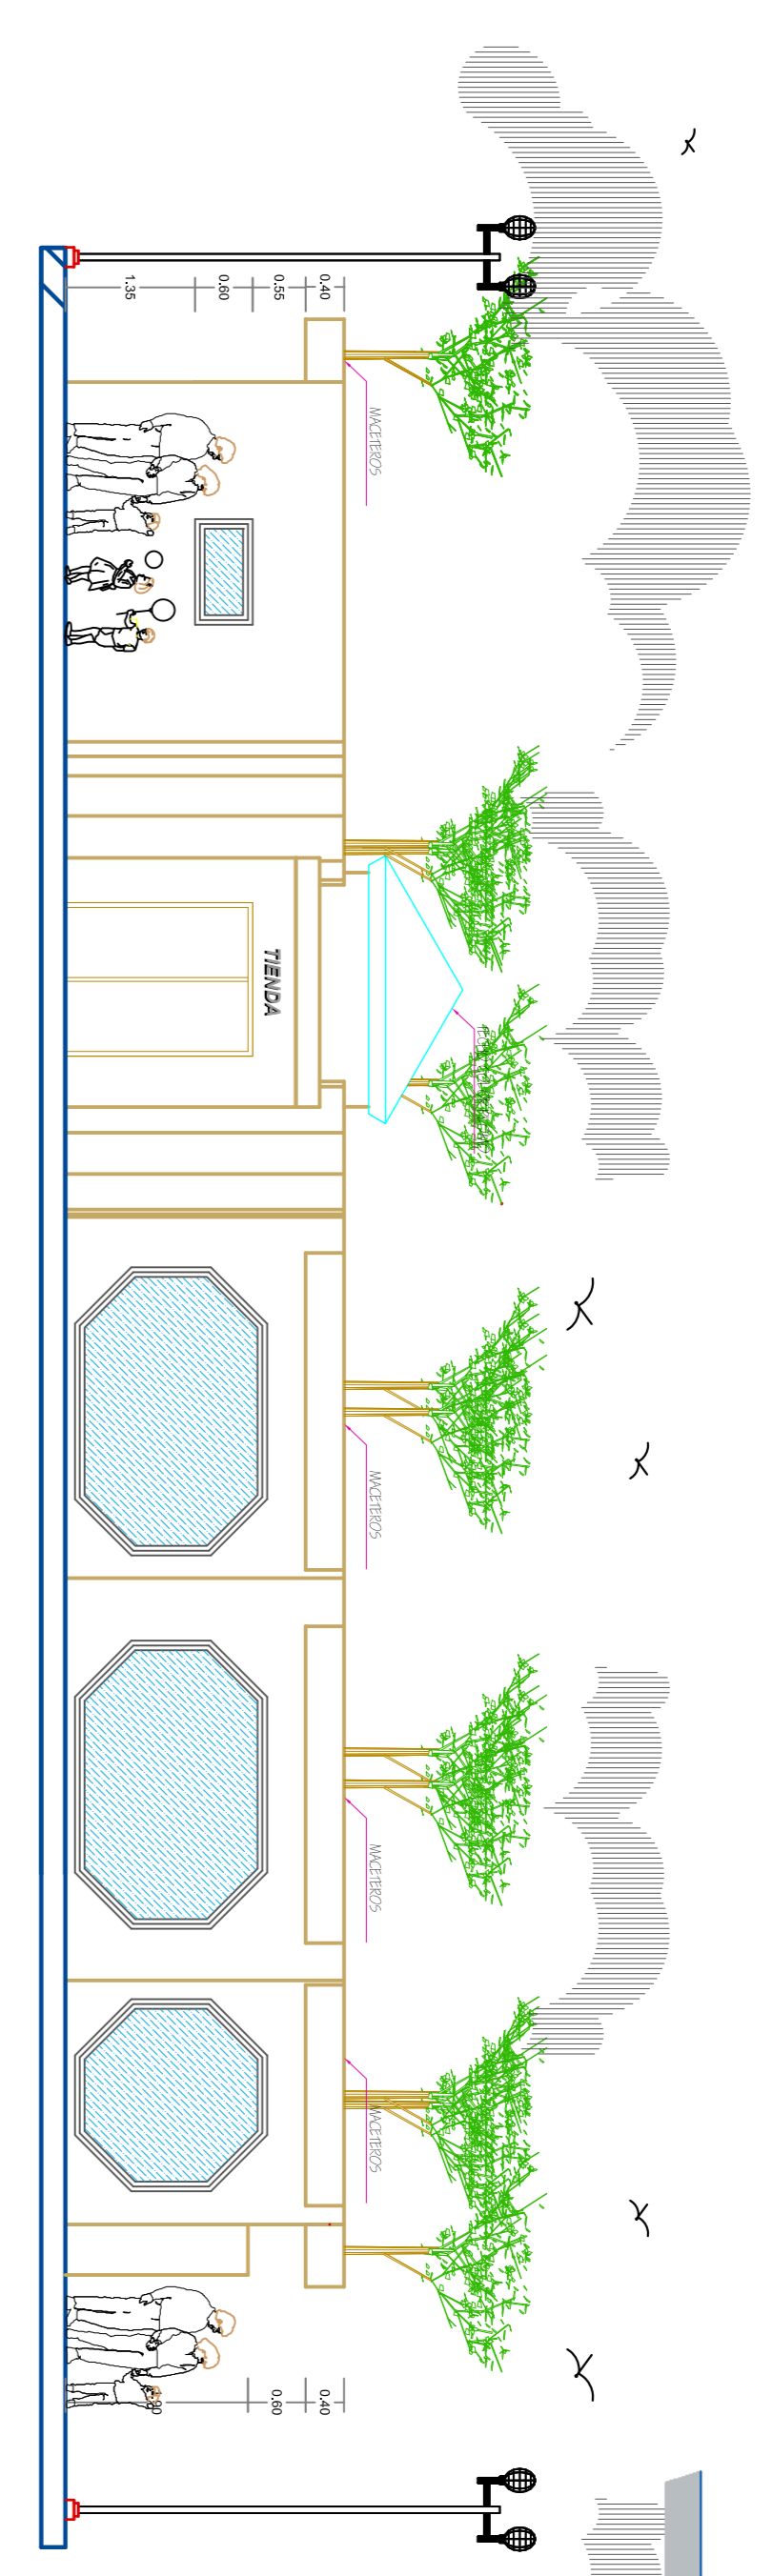


ELEVACION PRINCIPAL
Esc. 1:75

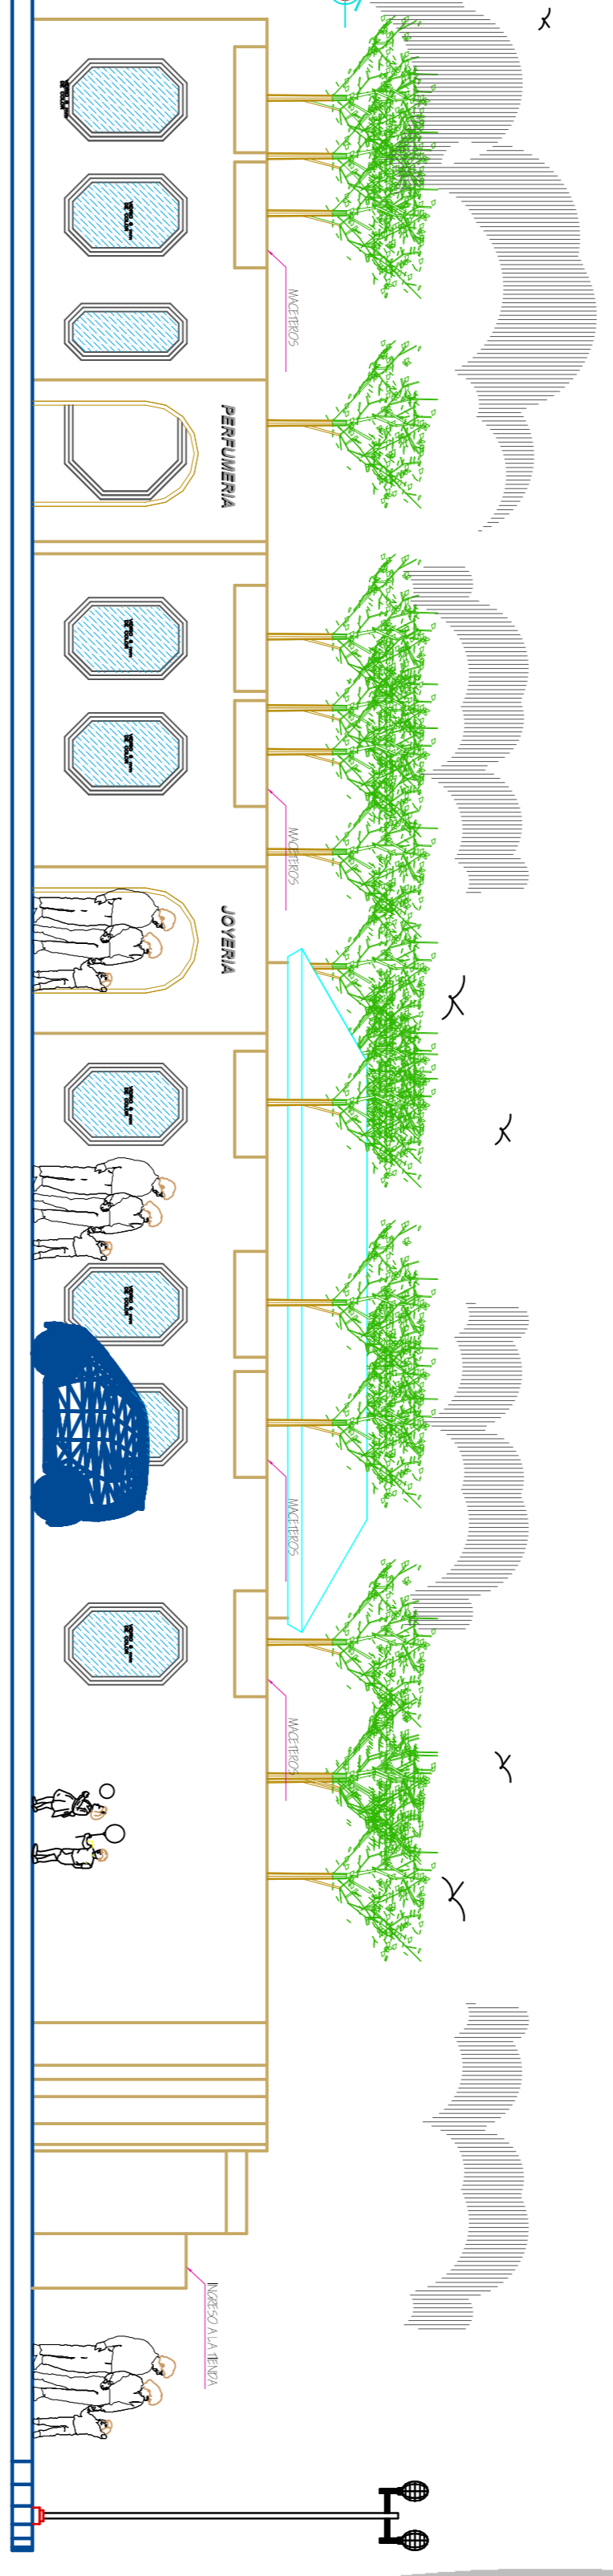

ELEVACION LATERAL
Esc. 1:75

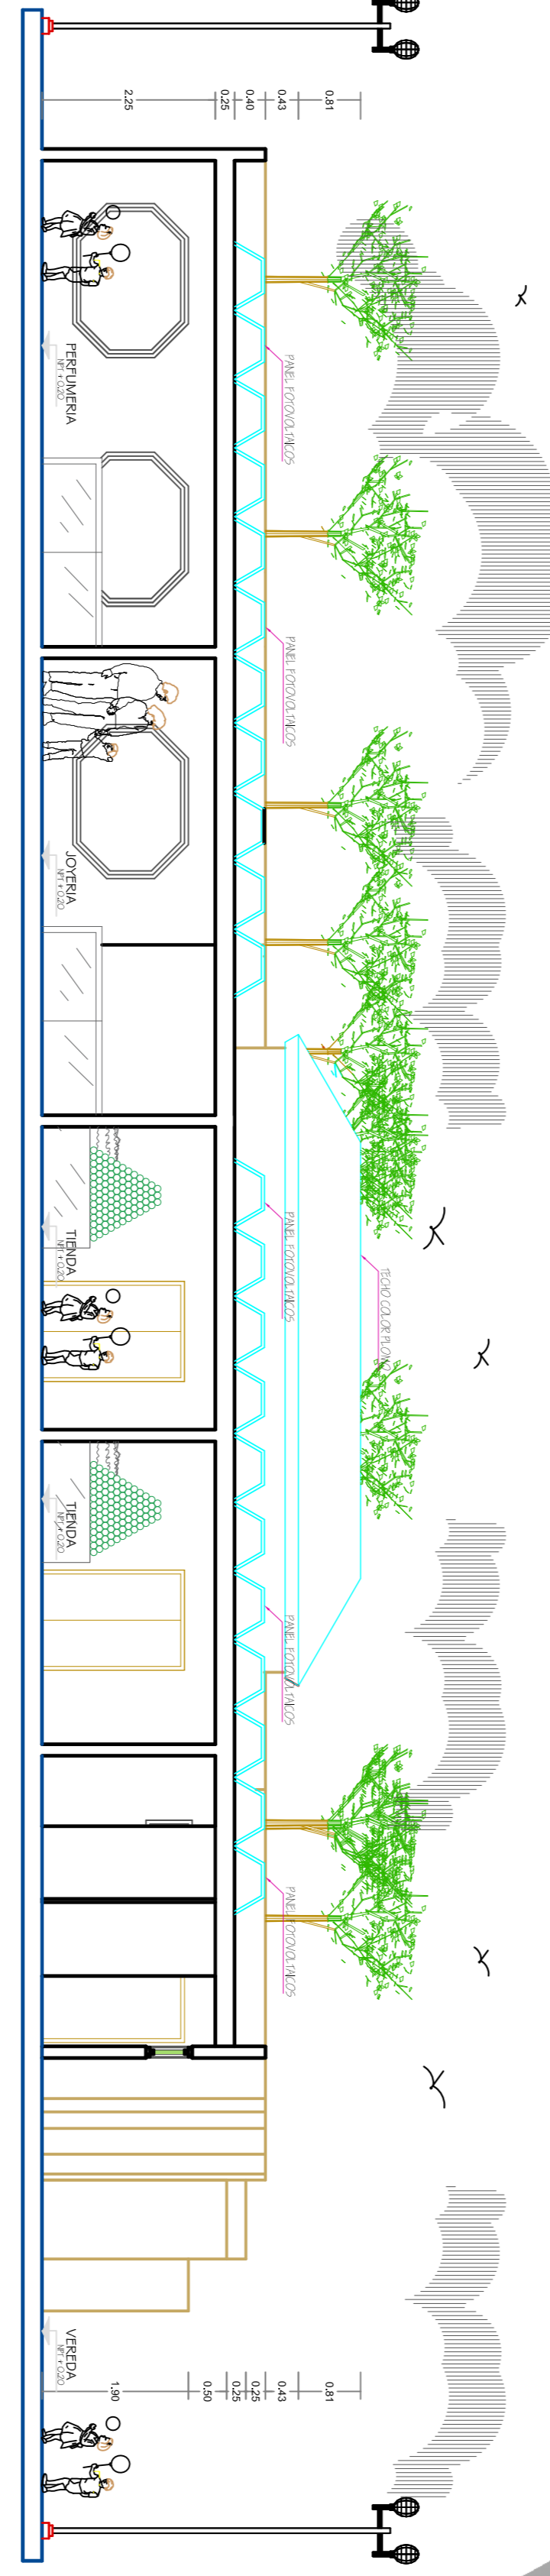

CORTE A-A
Esc. 1:75

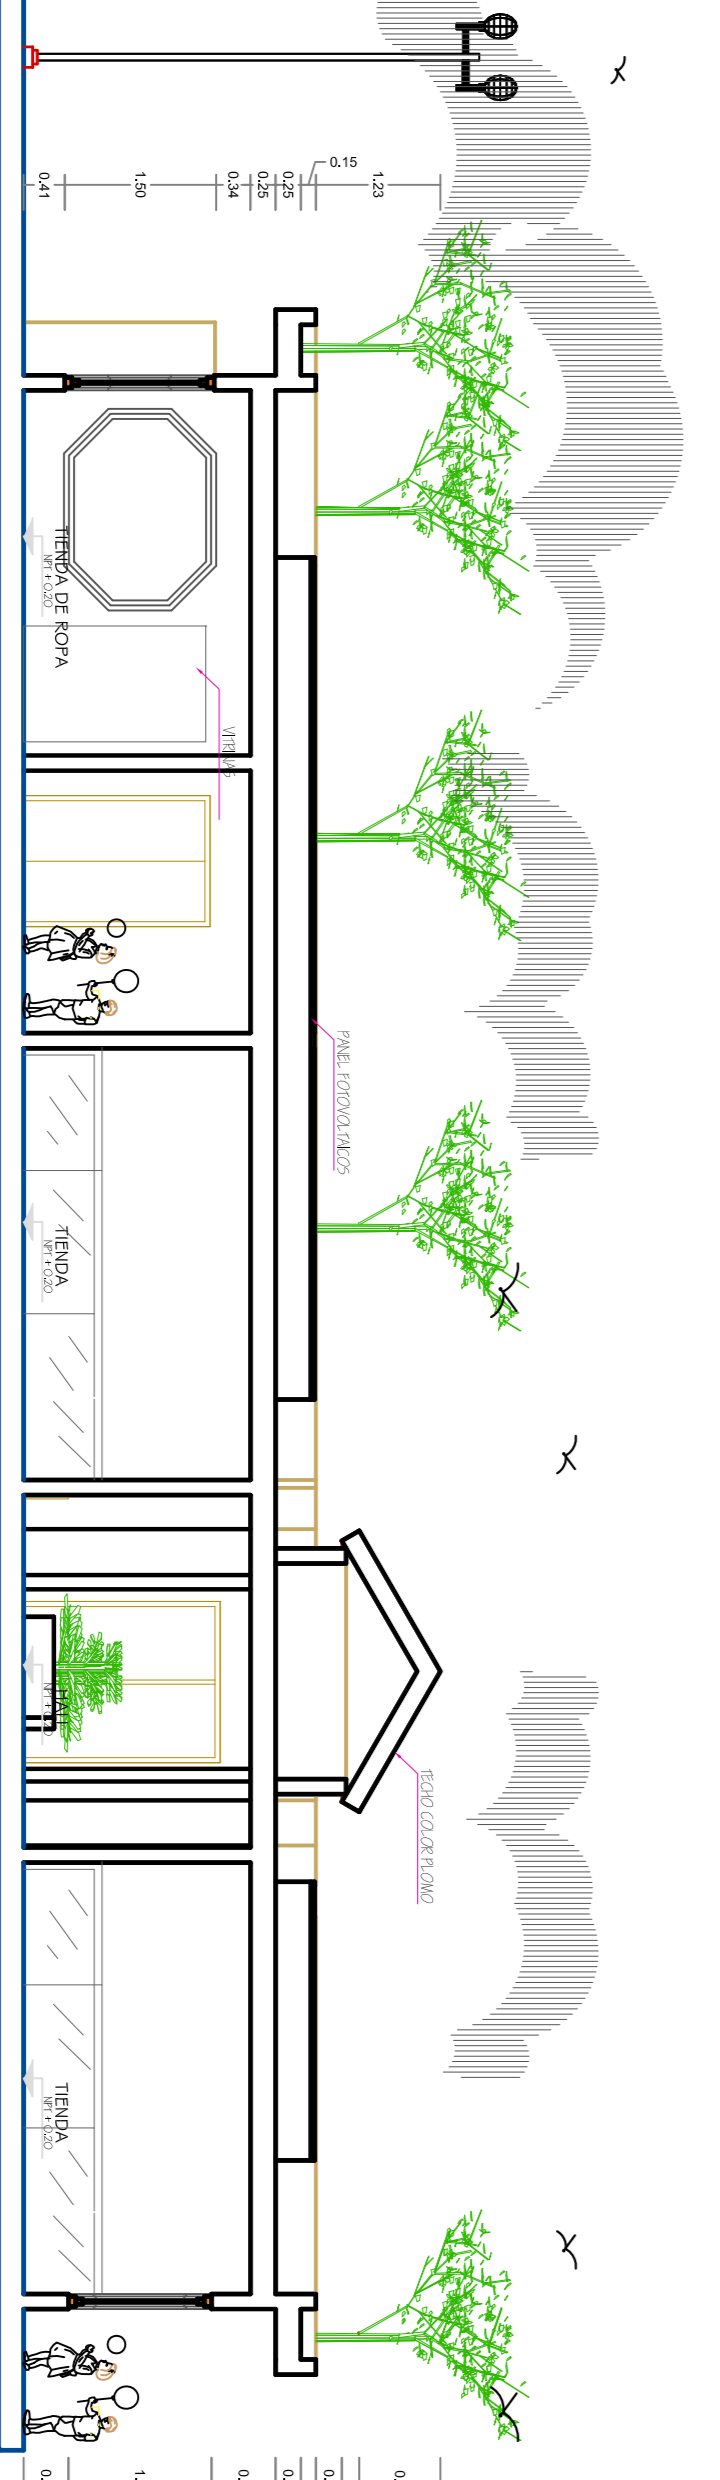

CORTE B-B
Esc. 1:75

ALUMNO: PAUL HERNAN SILVA FUR

PLANO: MODULO
1.- TIENDA DE CONVENIENCIA - 2.- TIENDA DEPARTAMENTAL
3.- PUESTO DE REVISTAS - 15.- JOYERIA - 16.- PERFUMERIA

FECHA DE ENTREGA:
ENERO 2016

UBICACION:
DEPTO. PUNO / PROVI. AZANGARO

ESCALA:
INDICADA

ACOTACION:
METROS

LAMINA: **A-09**
PLANO: **09/27**