



PLANTA 1er PISO
Esc. 1 : 75

VENTANAS	
NO.	VENTANA UNIFAMILIAR
V-1	1.20 x 2.00 x 1.40 ALUMINO
V-2	1.20 x 2.00 x 1.40 ALUMINO
V-3	1.20 x 2.00 x 1.40 ALUMINO
V-4	1.20 x 2.00 x 1.40 ALUMINO
V-5	1.20 x 2.00 x 1.40 ALUMINO
V-6	1.20 x 2.00 x 1.40 ALUMINO
V-7	1.20 x 2.00 x 1.40 ALUMINO
V-8	1.20 x 2.00 x 1.40 ALUMINO


CUADRO DE VANDOS	
NO.	VENTANA UNIFAMILIAR
P-1	1.20 x 2.00 x 1.40 ALUMINO
P-2	1.20 x 2.00 x 1.40 ALUMINO

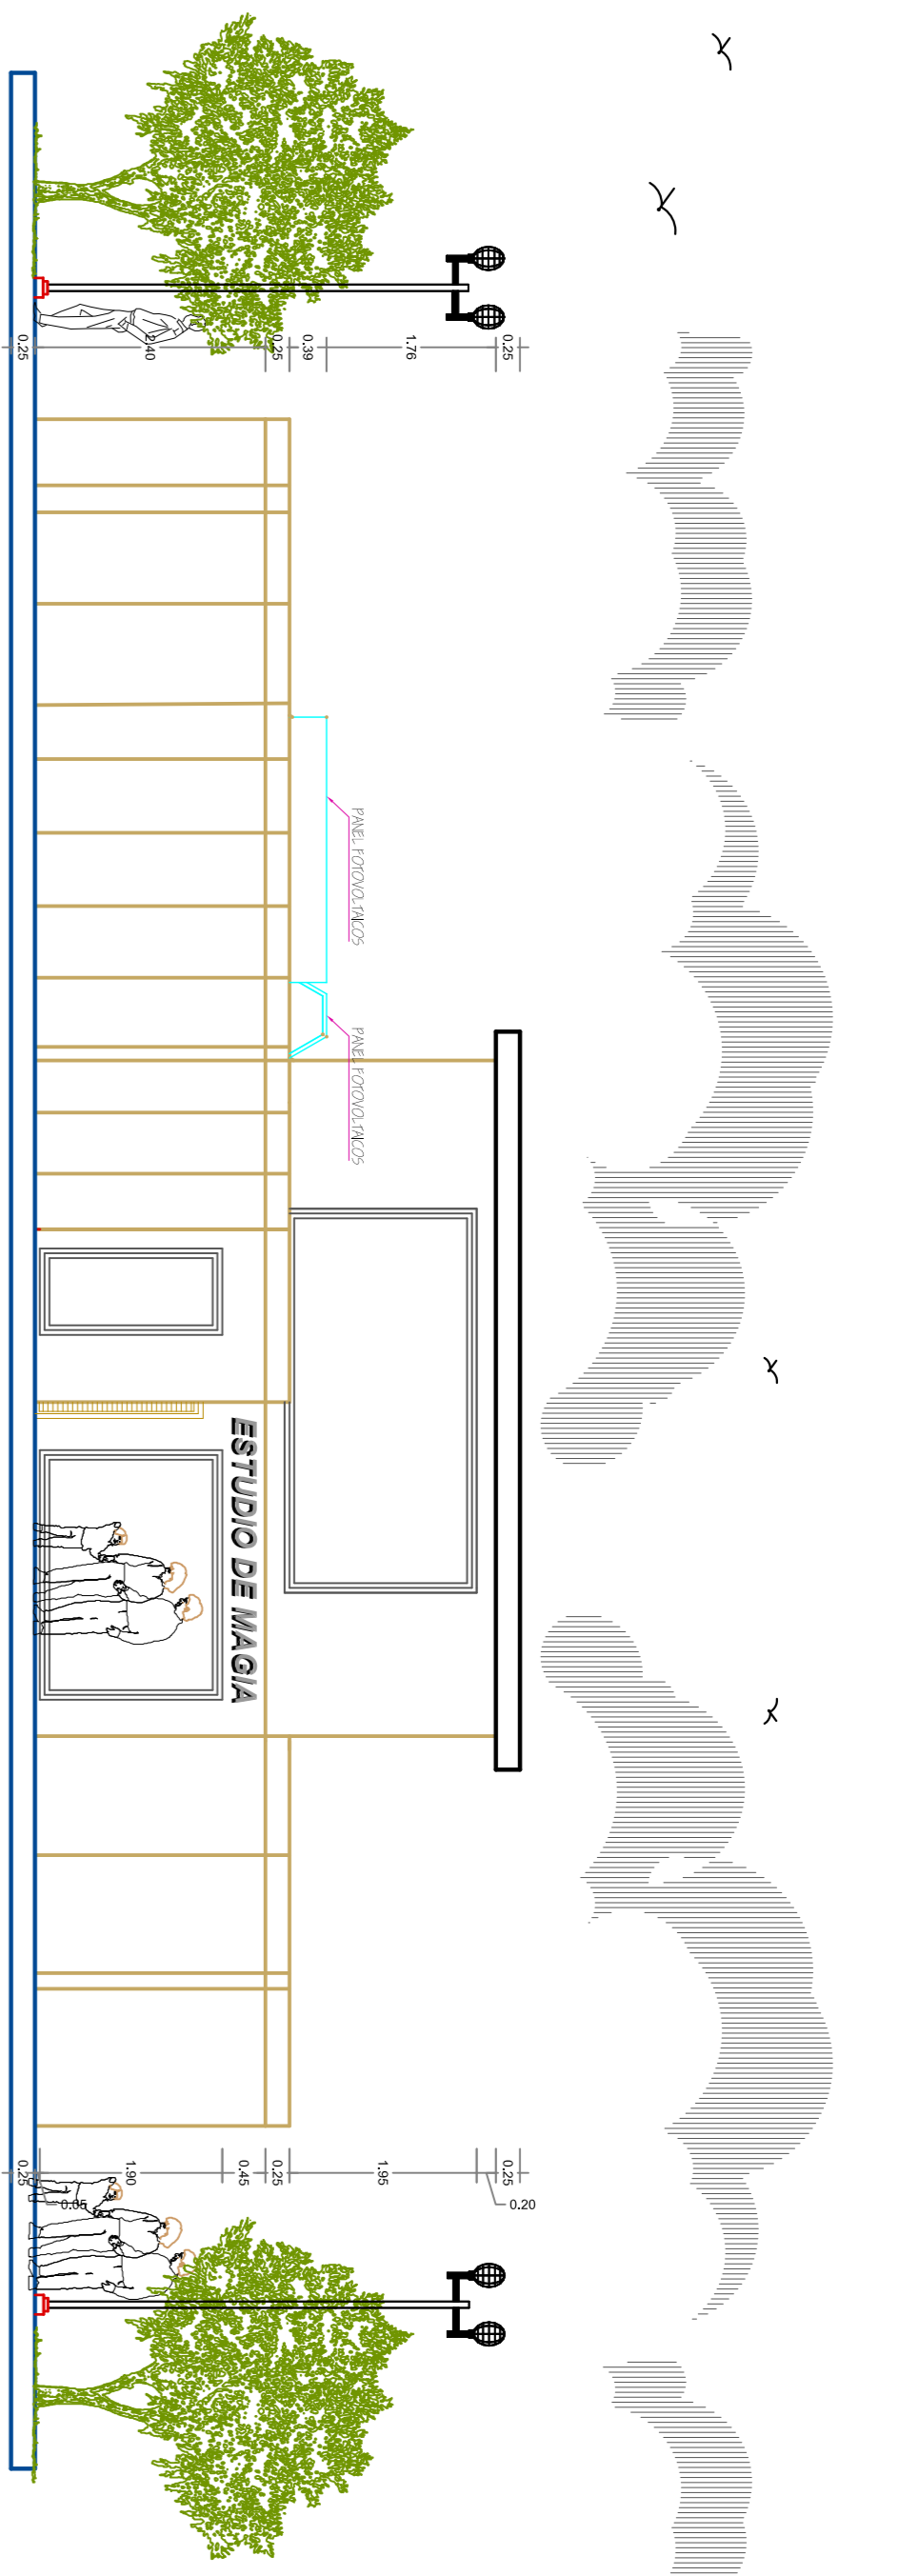


ELEVACION PRINCIPAL
Esc. 1 : 75

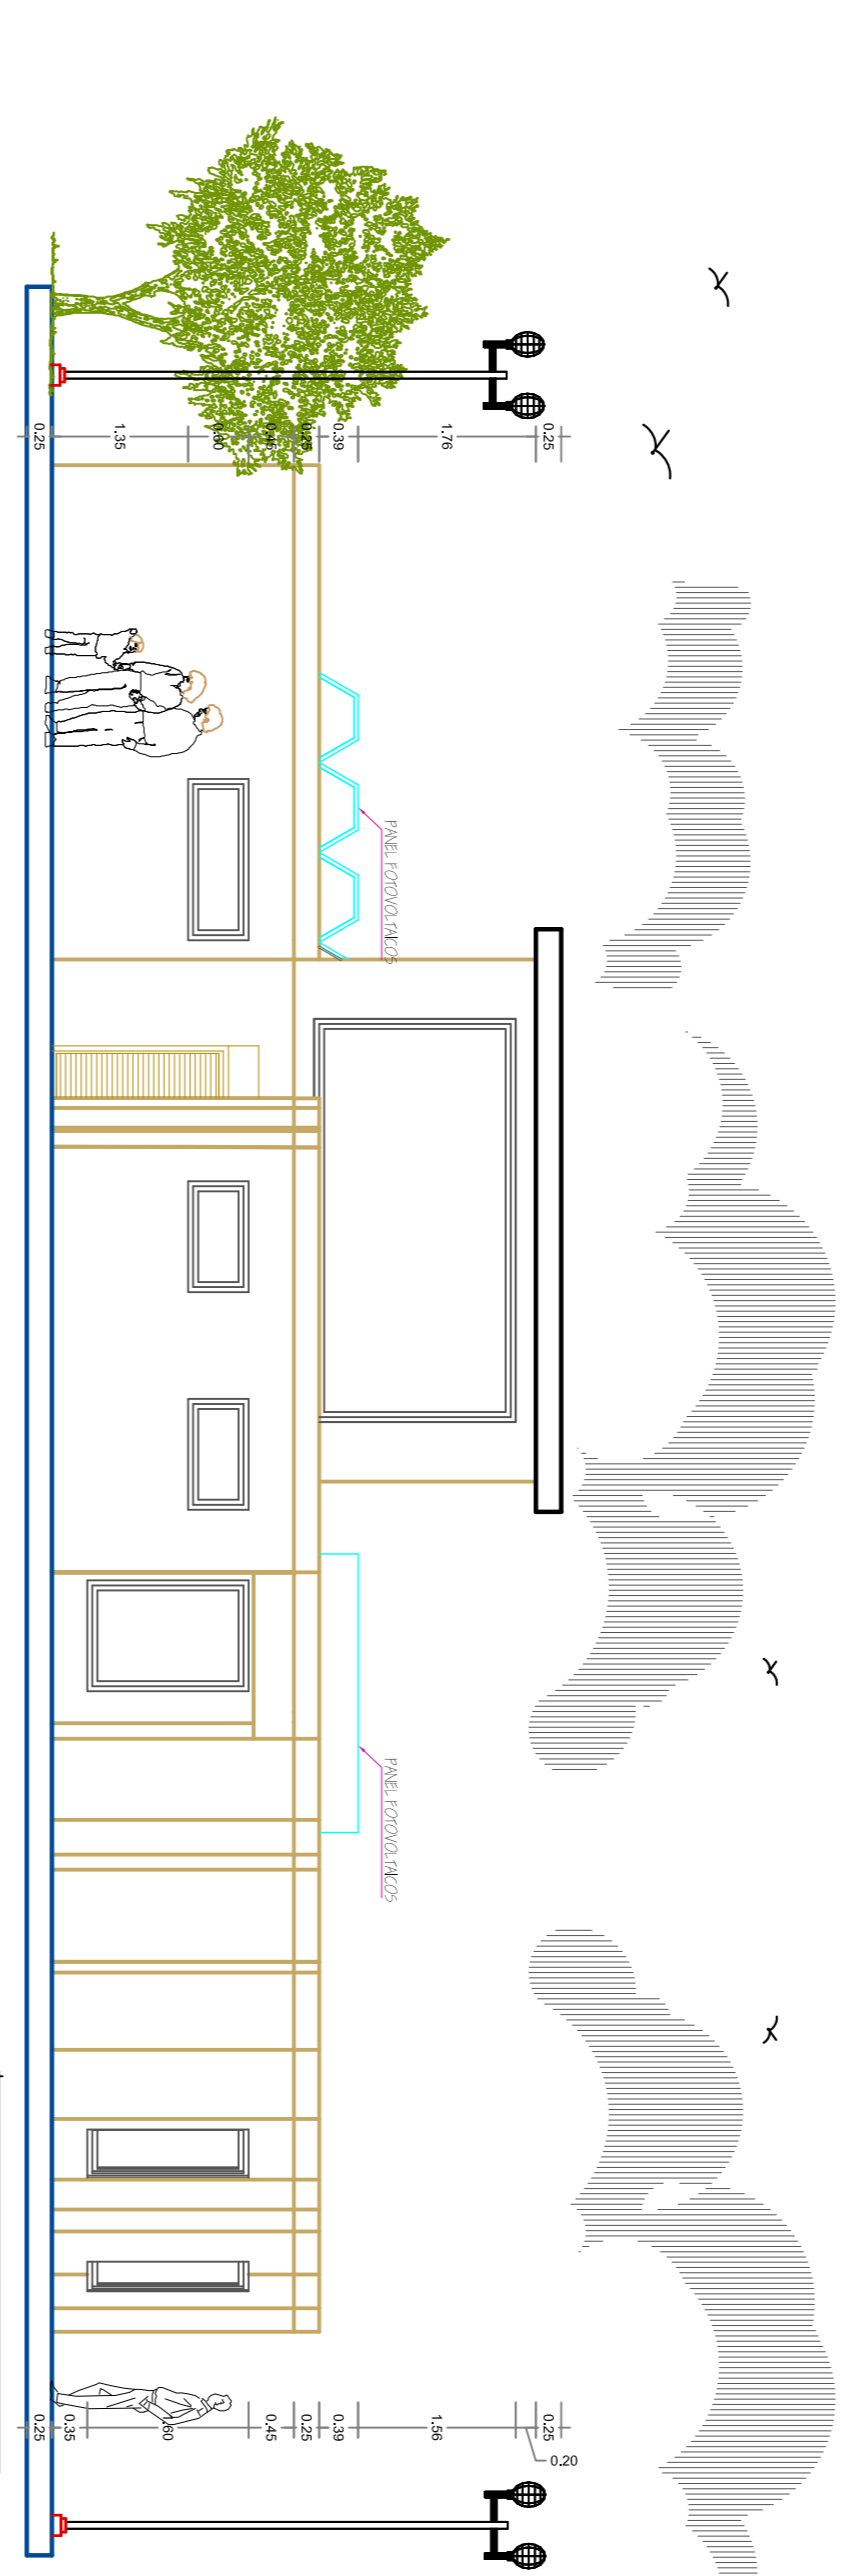

CORTE B-B
Esc. 1 : 75

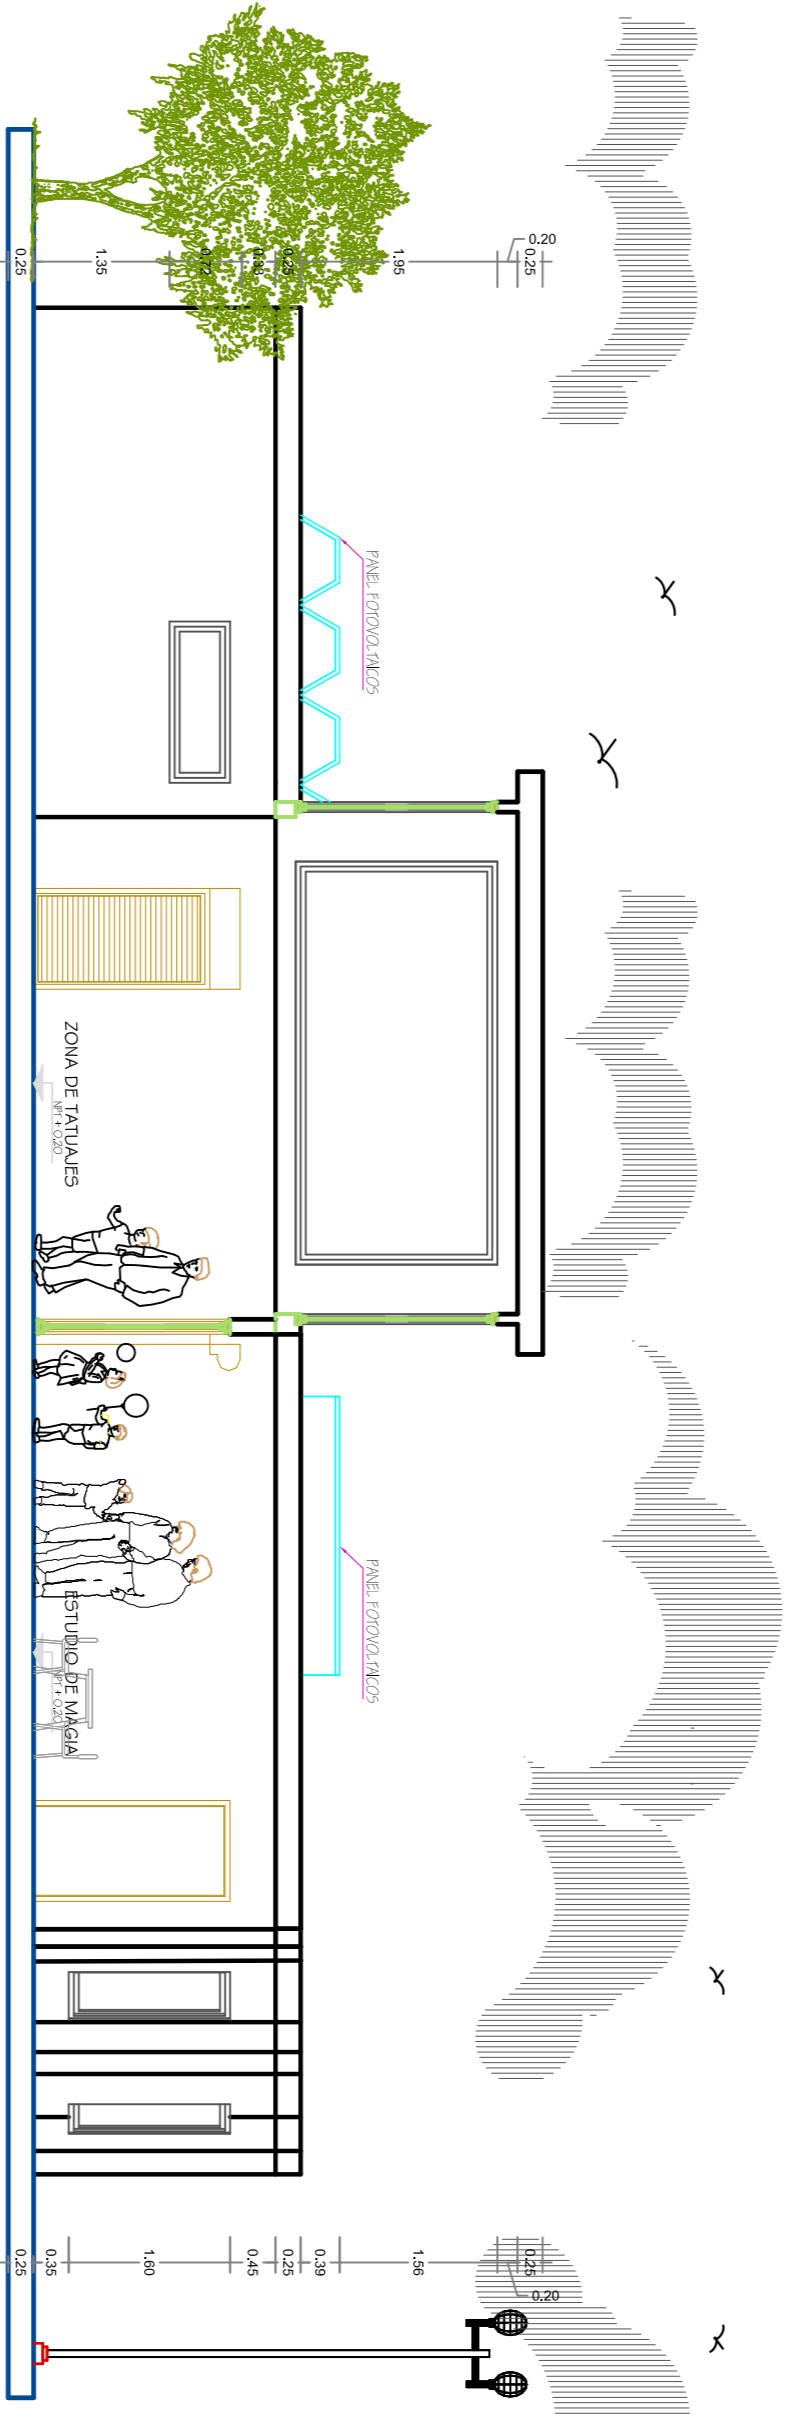

CORTE A-A
Esc. 1 : 100

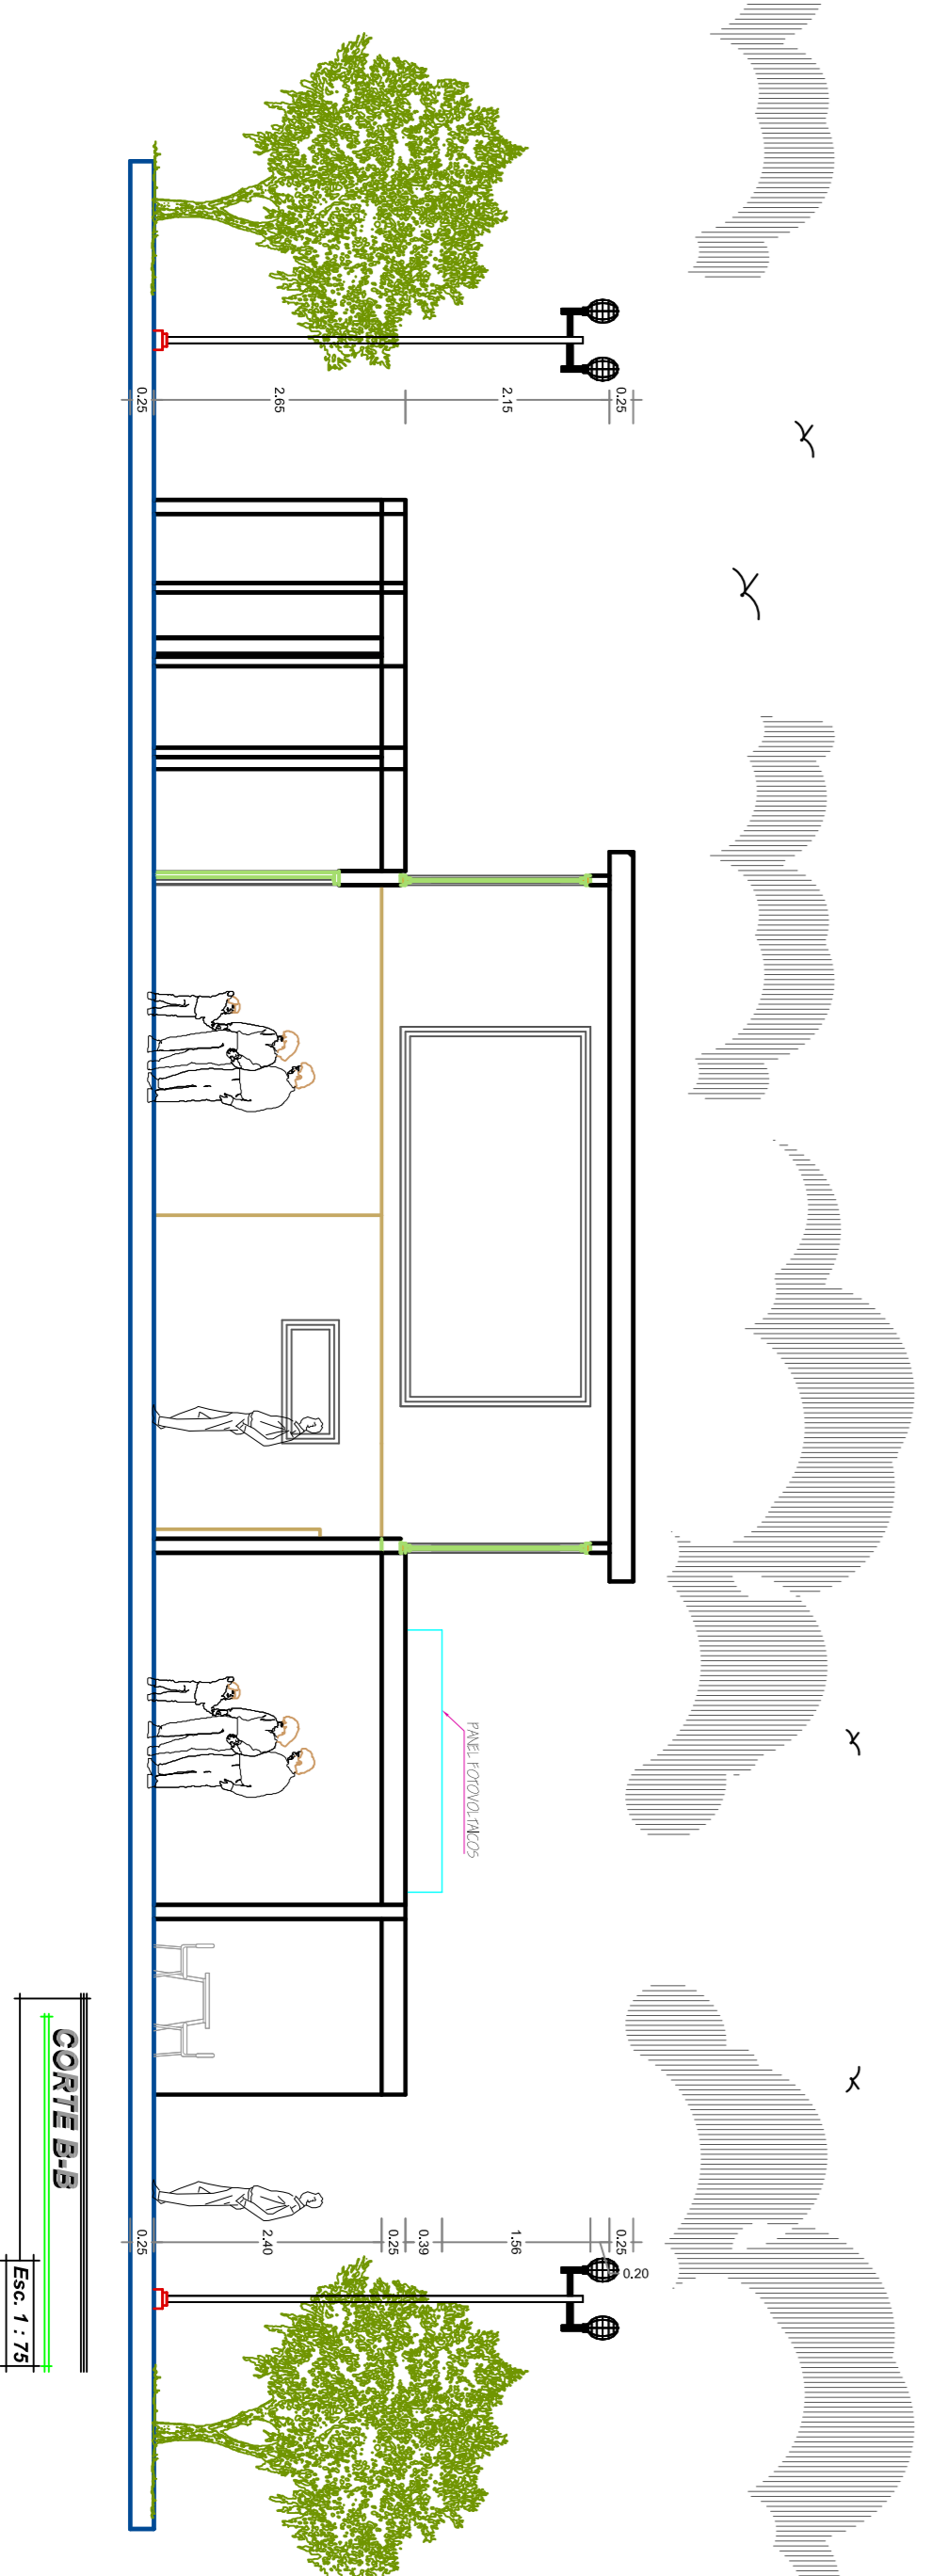

CORTE B-B
Esc. 1 : 75

ALUMNO: **PAUL HERNAN SILVA FUR**

PLANO: MODULO
12.- ESTUDIO DE MAGIA - 13.- TATUAJES -
14.- RINCÓN ESOTÉRICO

FECHA DE ENTREGA:
ENERO 2016

UBICACION:
DEPTO. PUNO / PROVI. AZANGARO

ESCALA:
INDICADA

ACOTACION:
METROS

LAMINA:
A-15

PLANO:
15 / 27

