



CUADRO DE VANDOS

VIVIENDA UNIFAMILIAR				
VANO	ANCHO	ALTO	MATERIAL	TIPO
V-1	1.80	1.80	ALUMINIO	
V-2	1.80	1.30	ALUMINIO	
V-3	2.00	1.81	ALUMINIO	
V-4	1.80	1.80	ALUMINIO	
V-5	1.80	0.80	ALUMINIO	
V-6	1.80	1.30	ALUMINIO	
V-7	0.60	1.51	ALUMINIO	
V-8	0.60	0.50	ALUMINIO	
V-9	0.60	0.50	ALUMINIO	


PUERTAS

VIVIENDA UNIFAMILIAR				
PUERTA	ANCHO	ALTO	MATERIAL	TIPO
P-1	1.80	1.80	MADERA APANELADA	
P-2	0.90	1.80	MADERA APANELADA	
P-3	1.18	1.80	MADERA APANELADA	
P-4	0.90	1.80	ALUMINIO	


PLANTA 1er PISO
Esc. 1 : 75

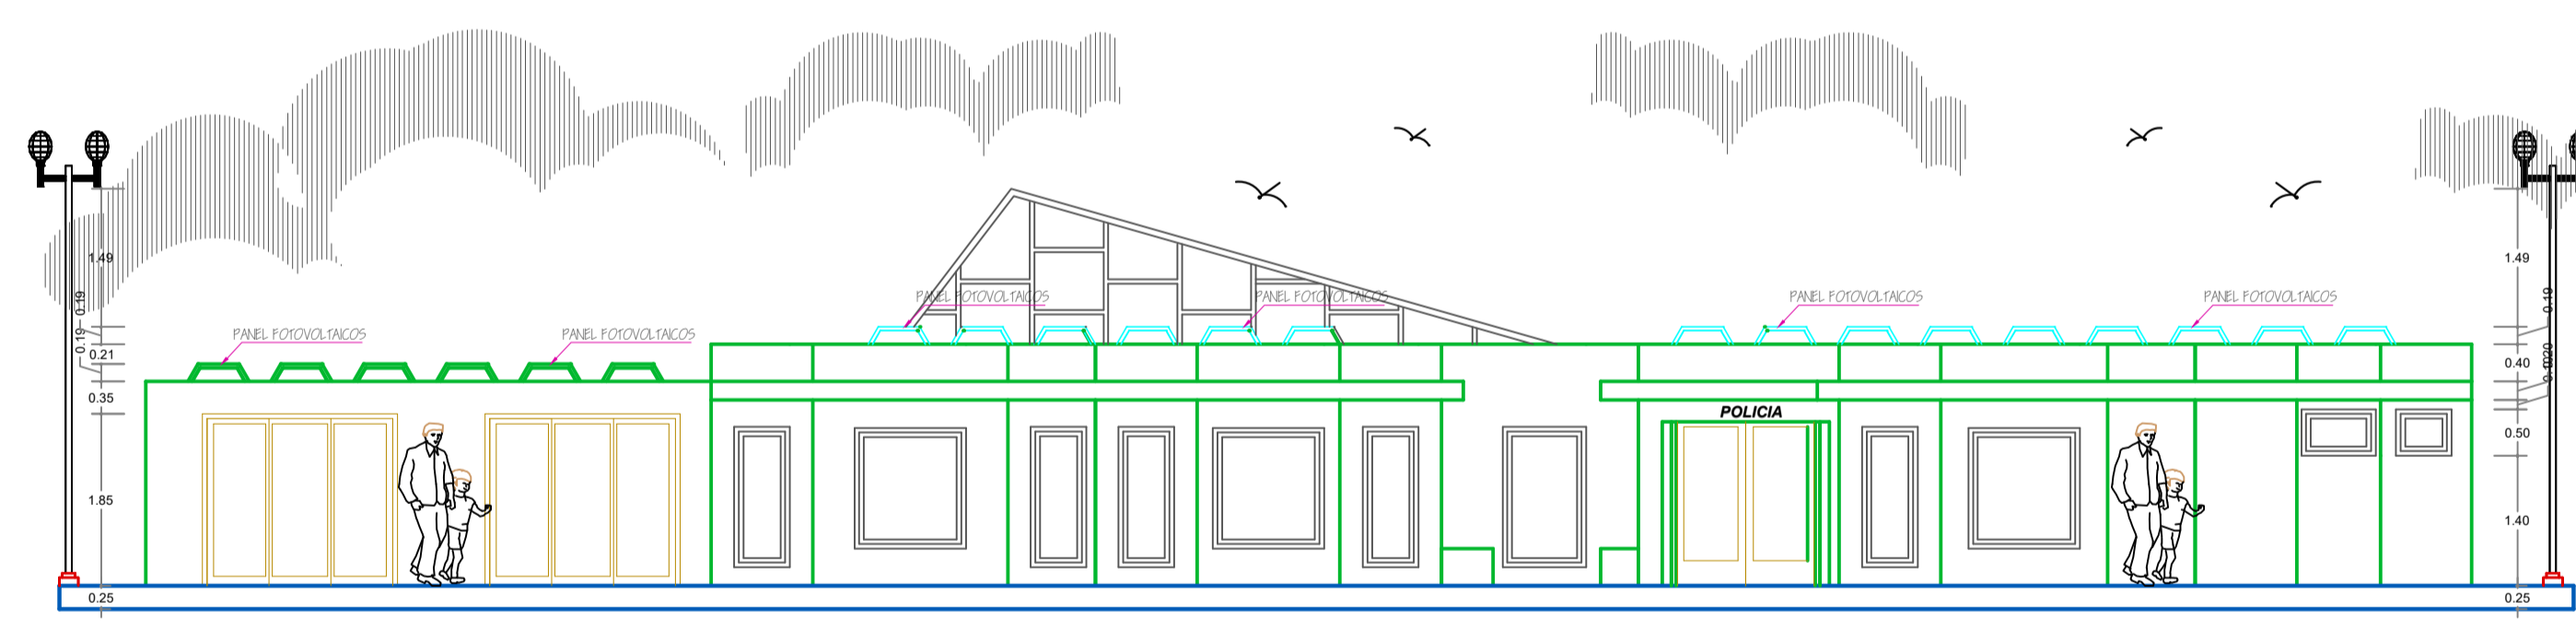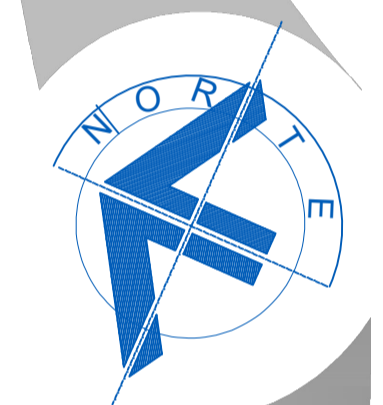


ELEVACION PRINCIPAL
Esc. 1 : 75

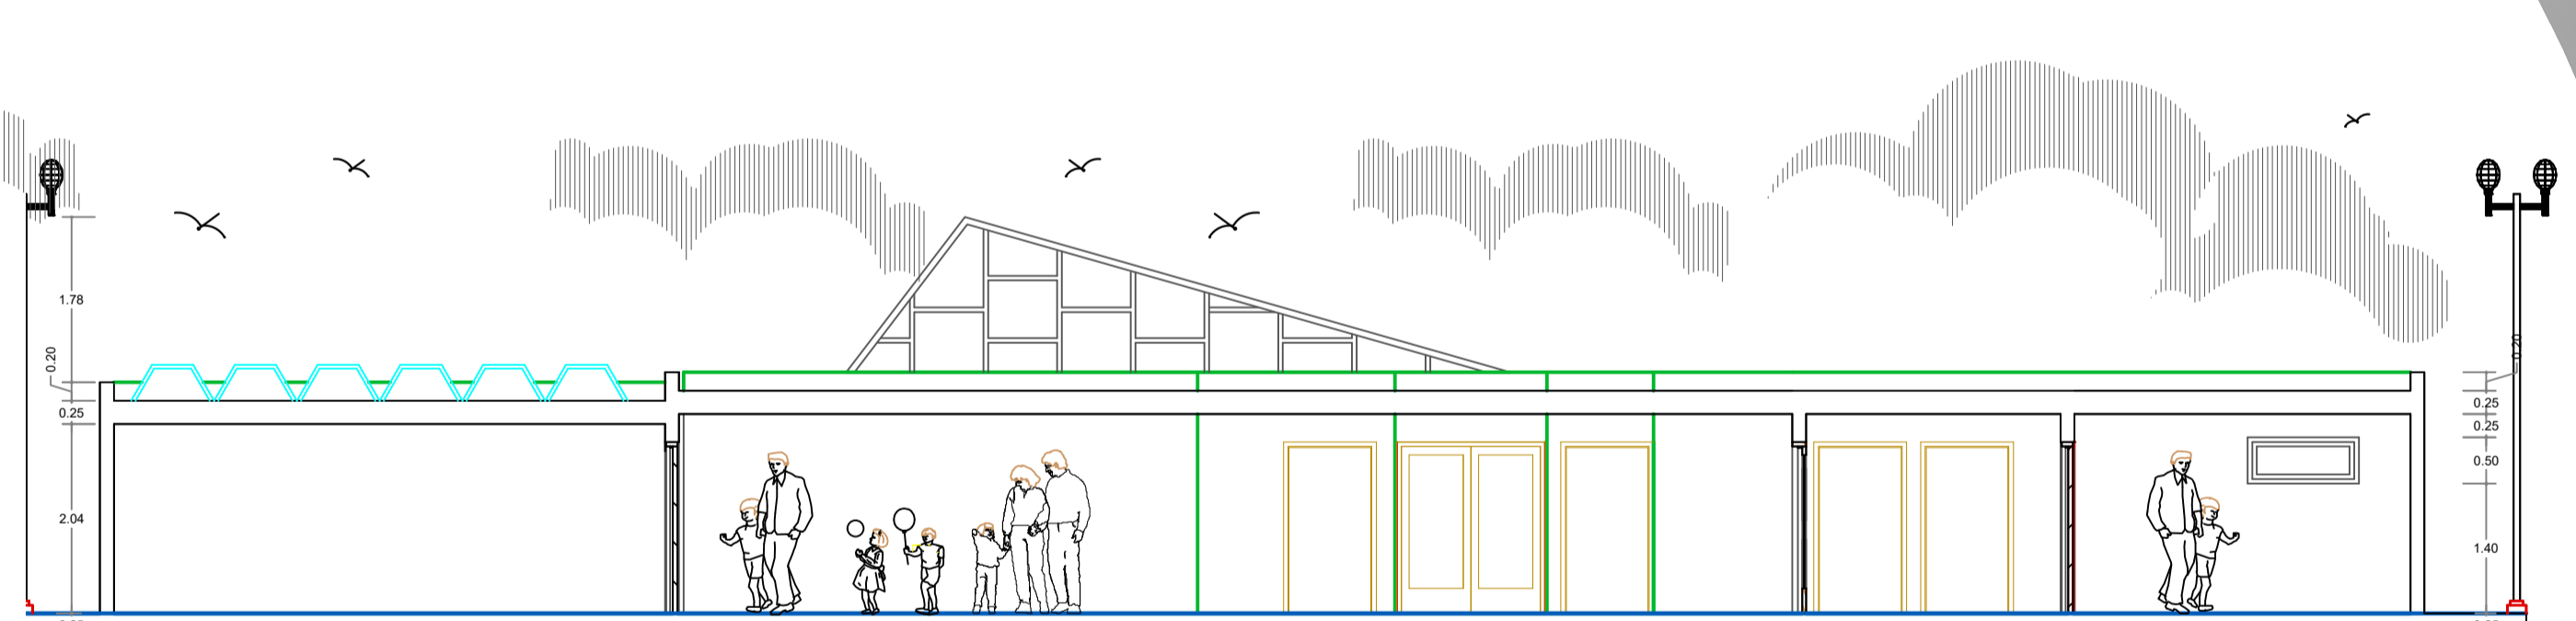

CORTE A-A
Esc. 1 : 75

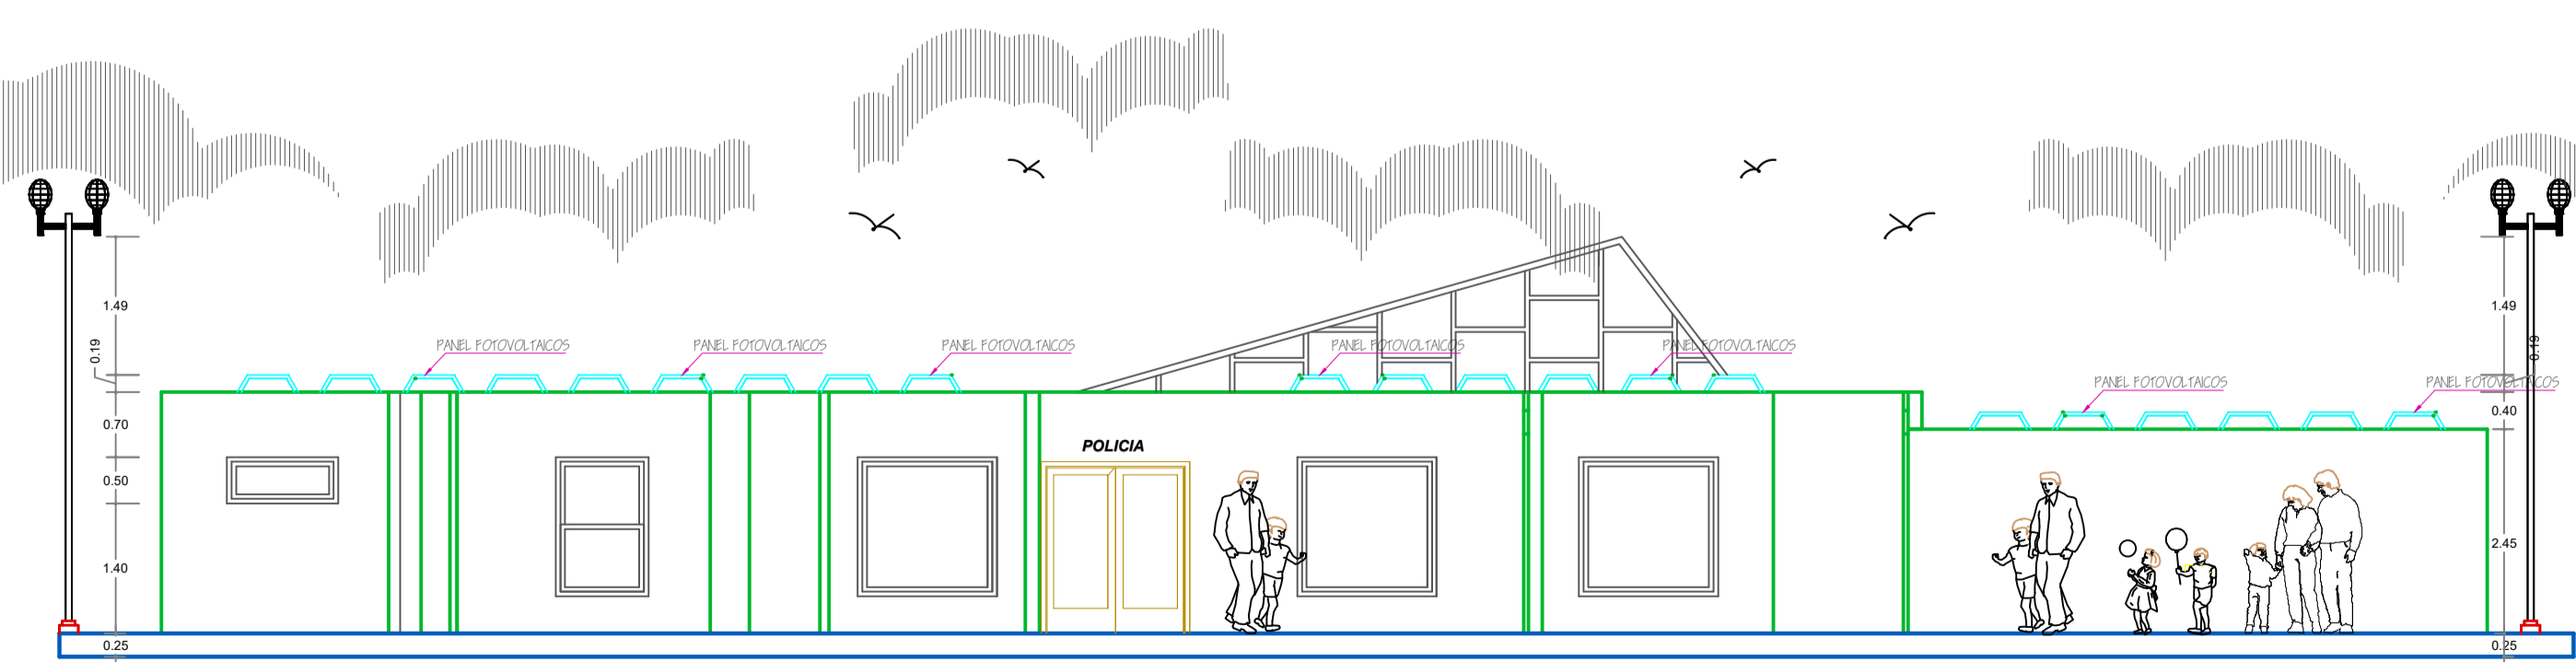

ELEVACION POSTERIOR
Esc. 1 : 75

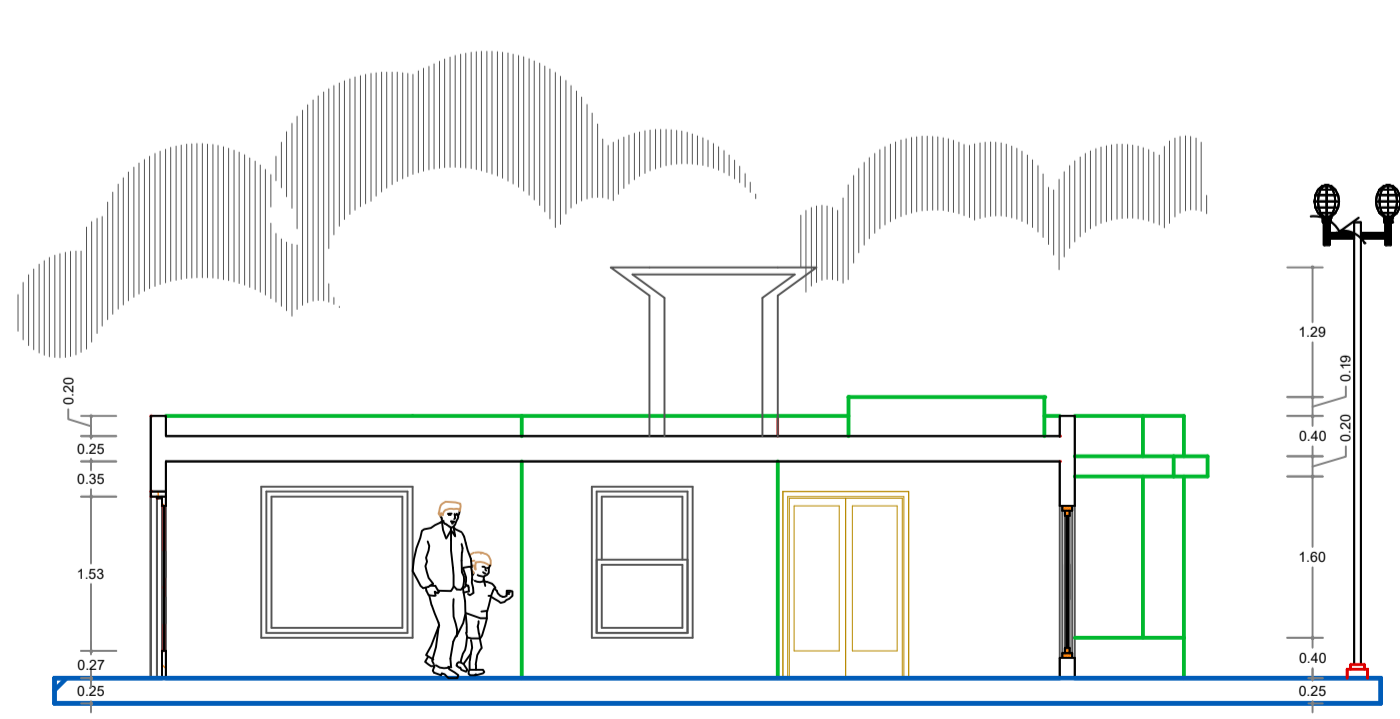

CORTE B-B
Esc. 1 : 75

ALUMNO :
PAUL HERNAN SILVA FUR

PLANO : MODULO
30.- ESTACION DE POLICIA

FECHA DE ENTREGA:
ENERO 2016

UBICACION:
DEPTO. PUNO / PROVI. AZANGARO

ESCALA:
INDICADA

ACOTACION:
METROS

LAMINA :
A-24
PLANO:
24
27

