


AZOTEA
ESC. 1/50

CUADRO DE VANOS/PUERTAS			
ID	ALTURA	ANCHO	Nº
MAMPARA-1	2.52	2.95	2
P-1	2.52	0.90	2
P-2	2.52	0.90	2
P-3	2.52	0.70	2
P-4	2.32	0.70	2
P-5	2.52	0.70	6
P-6	2.32	0.90	4
P-7	2.52	0.90	2
P-8	2.32	0.70	2
P-9	2.32	1.00	2
P-10	2.32	0.80	1
P-11	2.10	1.00	1
P-12	2.52	1.70	2

CUADRO DE VANOS / VENTANAS			
ID	ANCHO	ALTO	ALFEIZER Nº
V-1	4.70	2.72	-0.20 3
V-2	6.30	0.99	0.31 1
V-4	0.50	0.50	0.80 3
V-4	0.50	0.50	0.80 3
V-5	1.55	2.72	-0.20 4
V-6	2.00	2.72	-0.20 4
V-7	2.45	2.72	-0.20 2
V-8	2.45	3.56	-0.20 1
V-9	3.07	2.22	0.30 2
V-10	0.50	0.50	0.60 3
V-12	0.90	0.51	1.81 2
V-13	1.00	1.42	0.90 2
V-14	1.00	1.42	0.90 2
V-15	2.00	1.62	0.90 2
V-16	2.50	1.42	0.90 2
V-17	2.50	1.42	0.90 2
V-18	2.95	1.42	0.90 2
V-19	3.07	1.42	0.90 2
V-20	1.70	1.42	0.90 2
V-21	0.65	0.72	1.60 2
V-22	0.80	0.72	1.80 2
V-23	0.80	0.72	1.80 2



DETALLE 3D DE MODULO DE VIVIENDA TIPO DUPLEX 1ER NIVEL

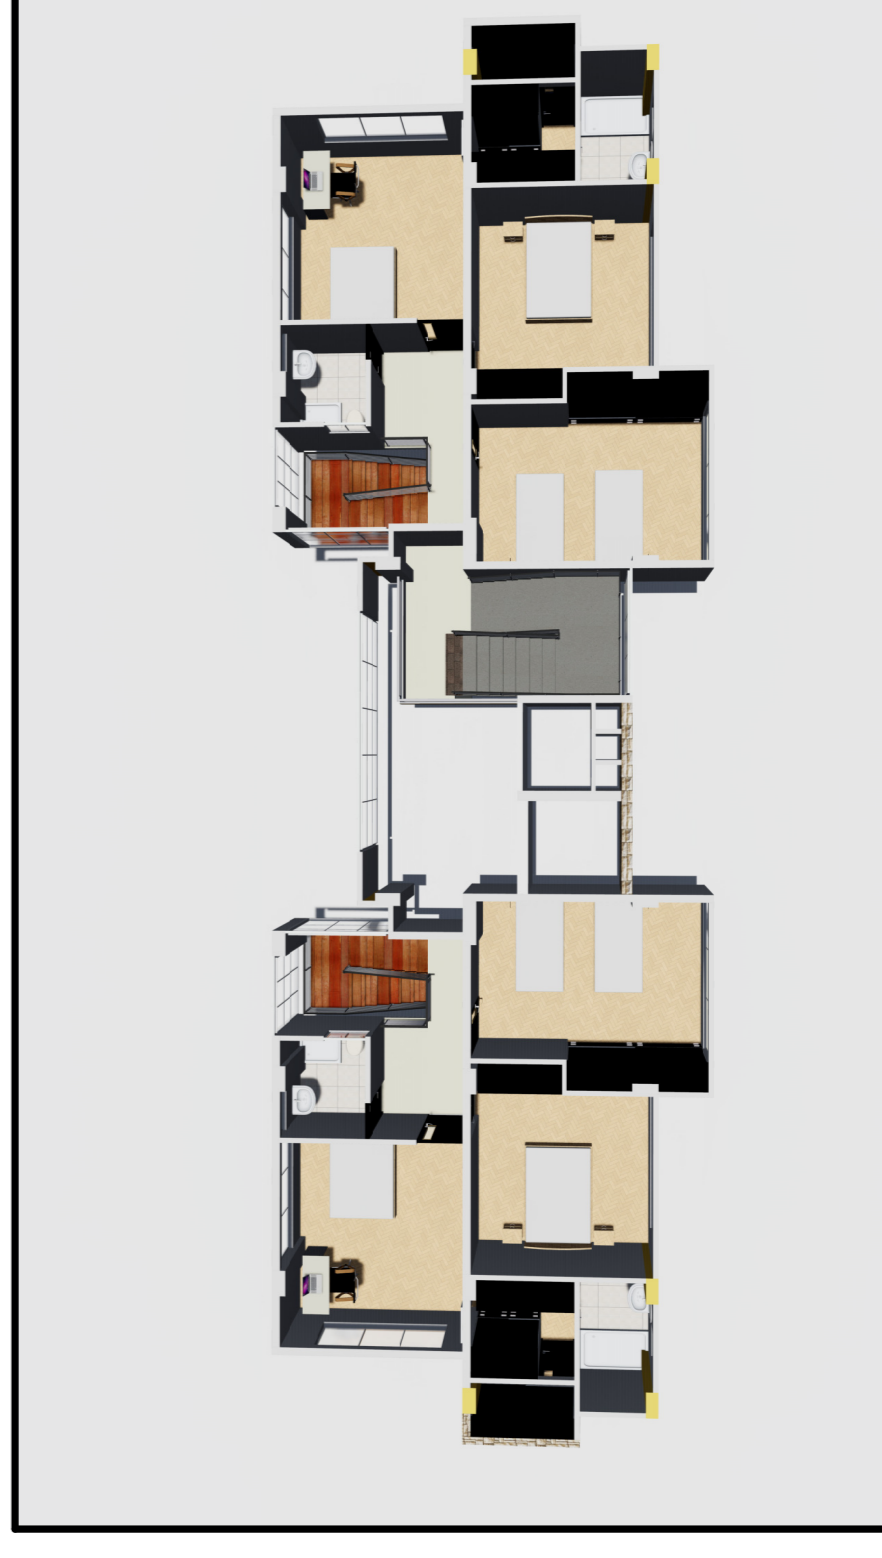

DETALLE 3D DE MODULO DE VIVIENDA TIPO DUPLEX 2DO NIVEL