


Primera Planta


Escala 1/200

Cuadro de Vanos			
Tipo	Alto	Ancho	Alfeizer
V-1	2.60	1.90	0.00
V-2	0.80	0.80	1.15
V-3	0.80	0.80	1.85
V-4	5.20	4.00	0.80
V-5	5.20	4.50	0.80
V-6	5.20	6.50	0.80
V-7	0.80	0.80	Varios
V-8	5.20	4.50	0.80
V-9	5.20	15.00	0.80
V-10	0.80	0.80	2.20
P-1	2.40	1.60	-
P-2	2.60	1.95	-

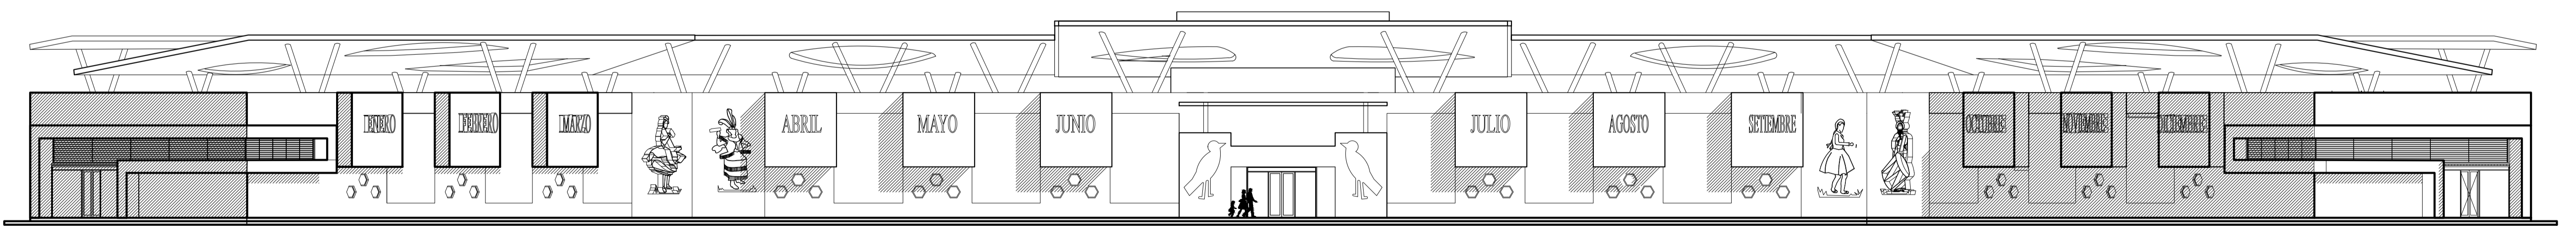

Elevación A

Escala 1/200

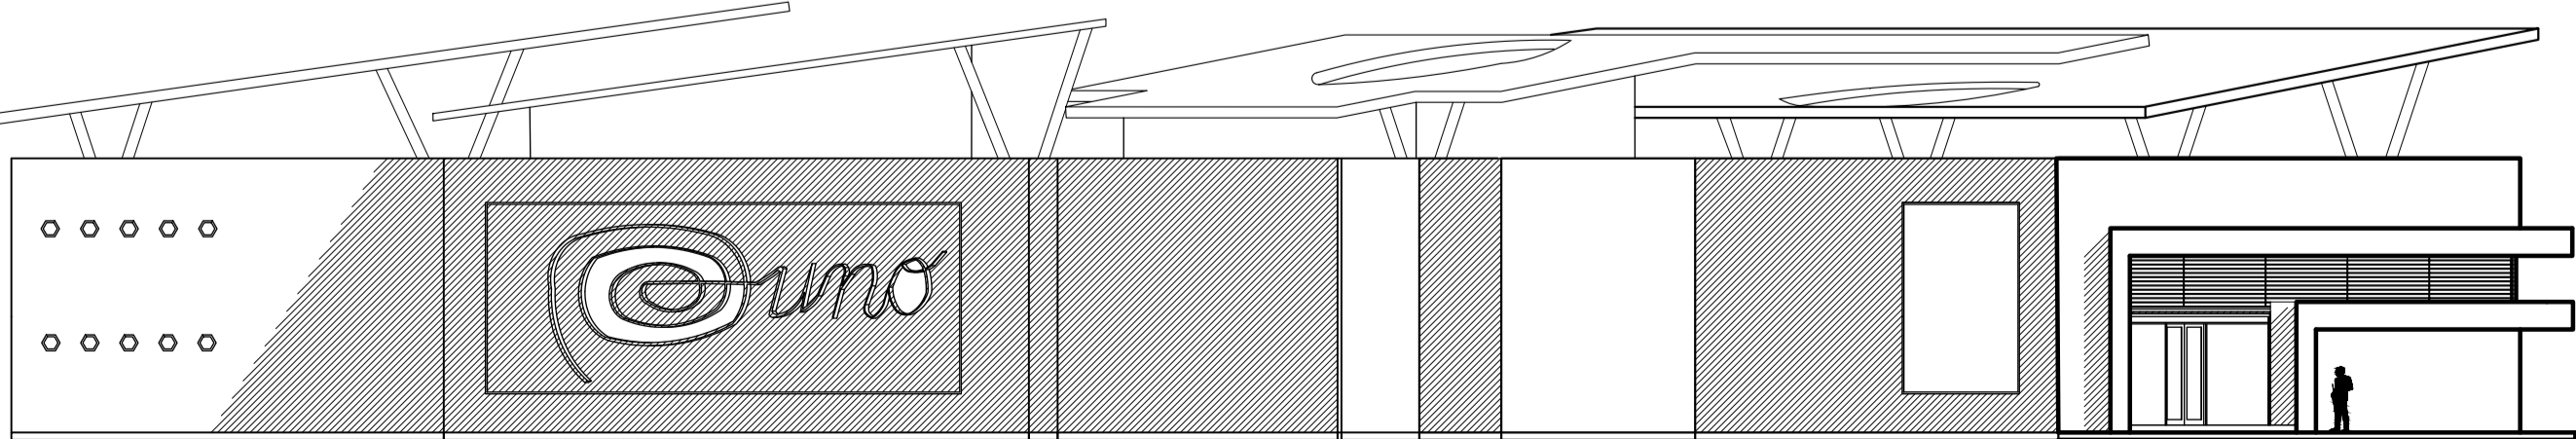

Elevación B

Escala 1/200



PROYECTO: **PROPUESTA DE RENOVACION URBANA EN EL PUERTO LACUSTRE DE LA CIUDAD DE PUNO**

PLANO: **Centro Artesanal**
Primera Planta - Elevaciones

Diseño: **Bach. Julio Cesar, PORTILLO PACORI**
Bach. Paola Emily, VARGAS PALOMINO

Escala: **Indicada**

Ubicación: **DEPARTAMENTO: PUNO**
PROVINCIA: PUNO
DISTRITO: PUNO

Lamina: **A-09**