



ISOMETRICO


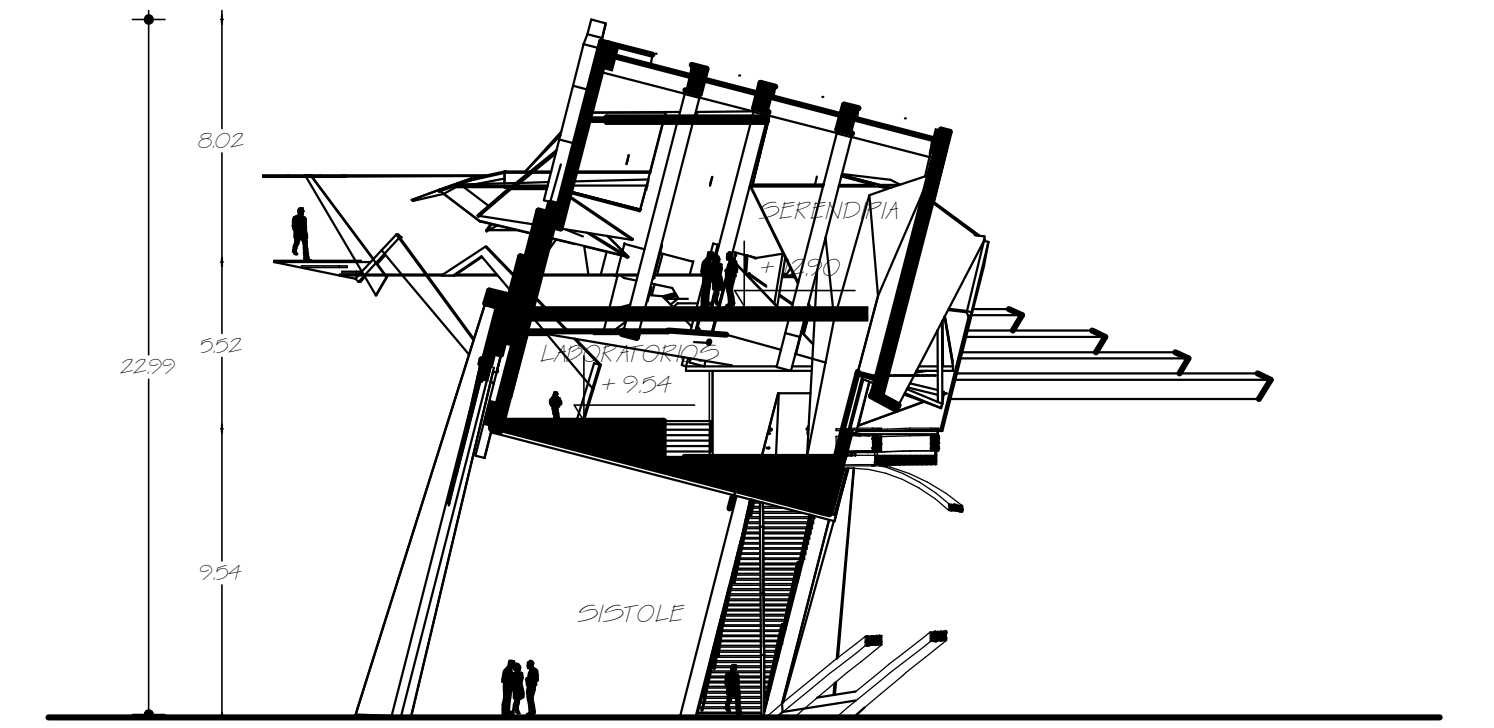


CORTE-2
E:1/250

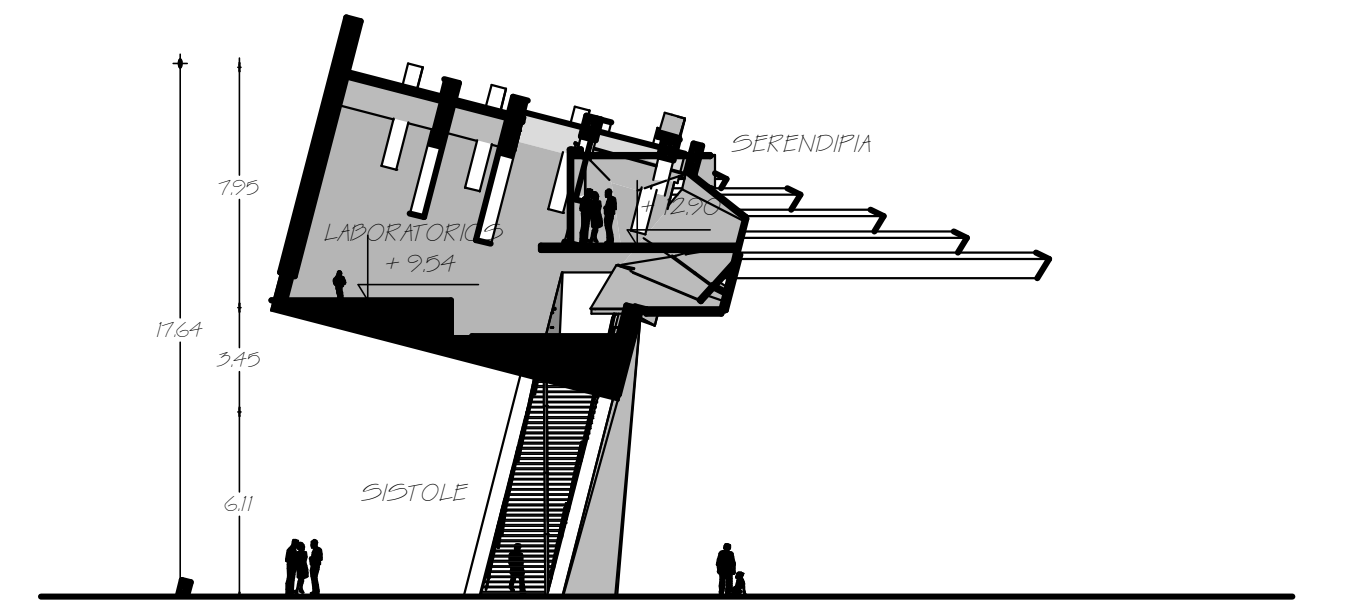

CORTE-3
E:1/250

DETERMINADOR
VIDOCERAL

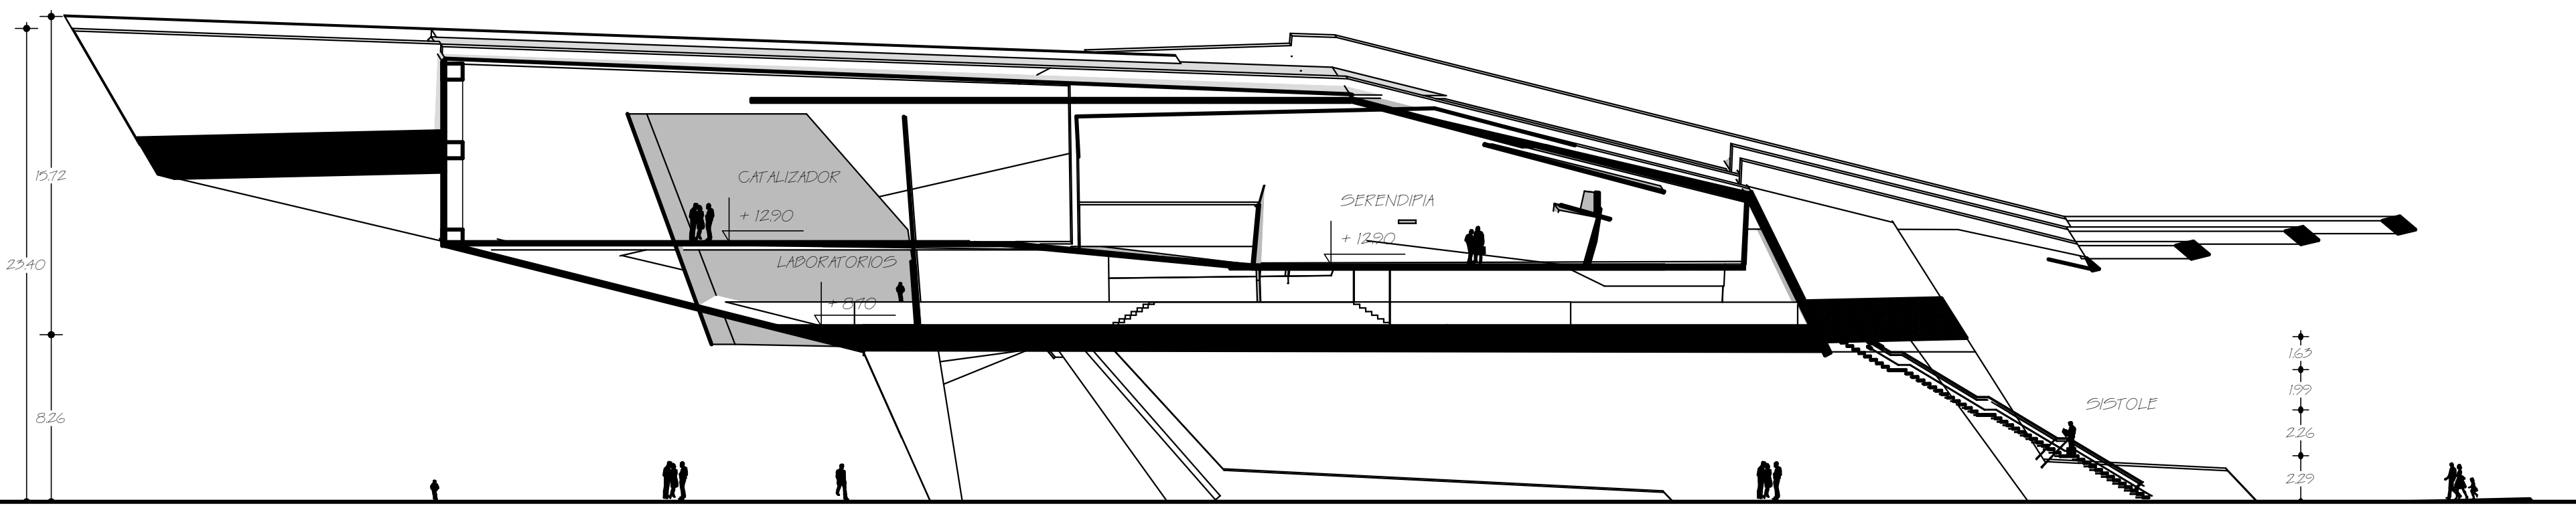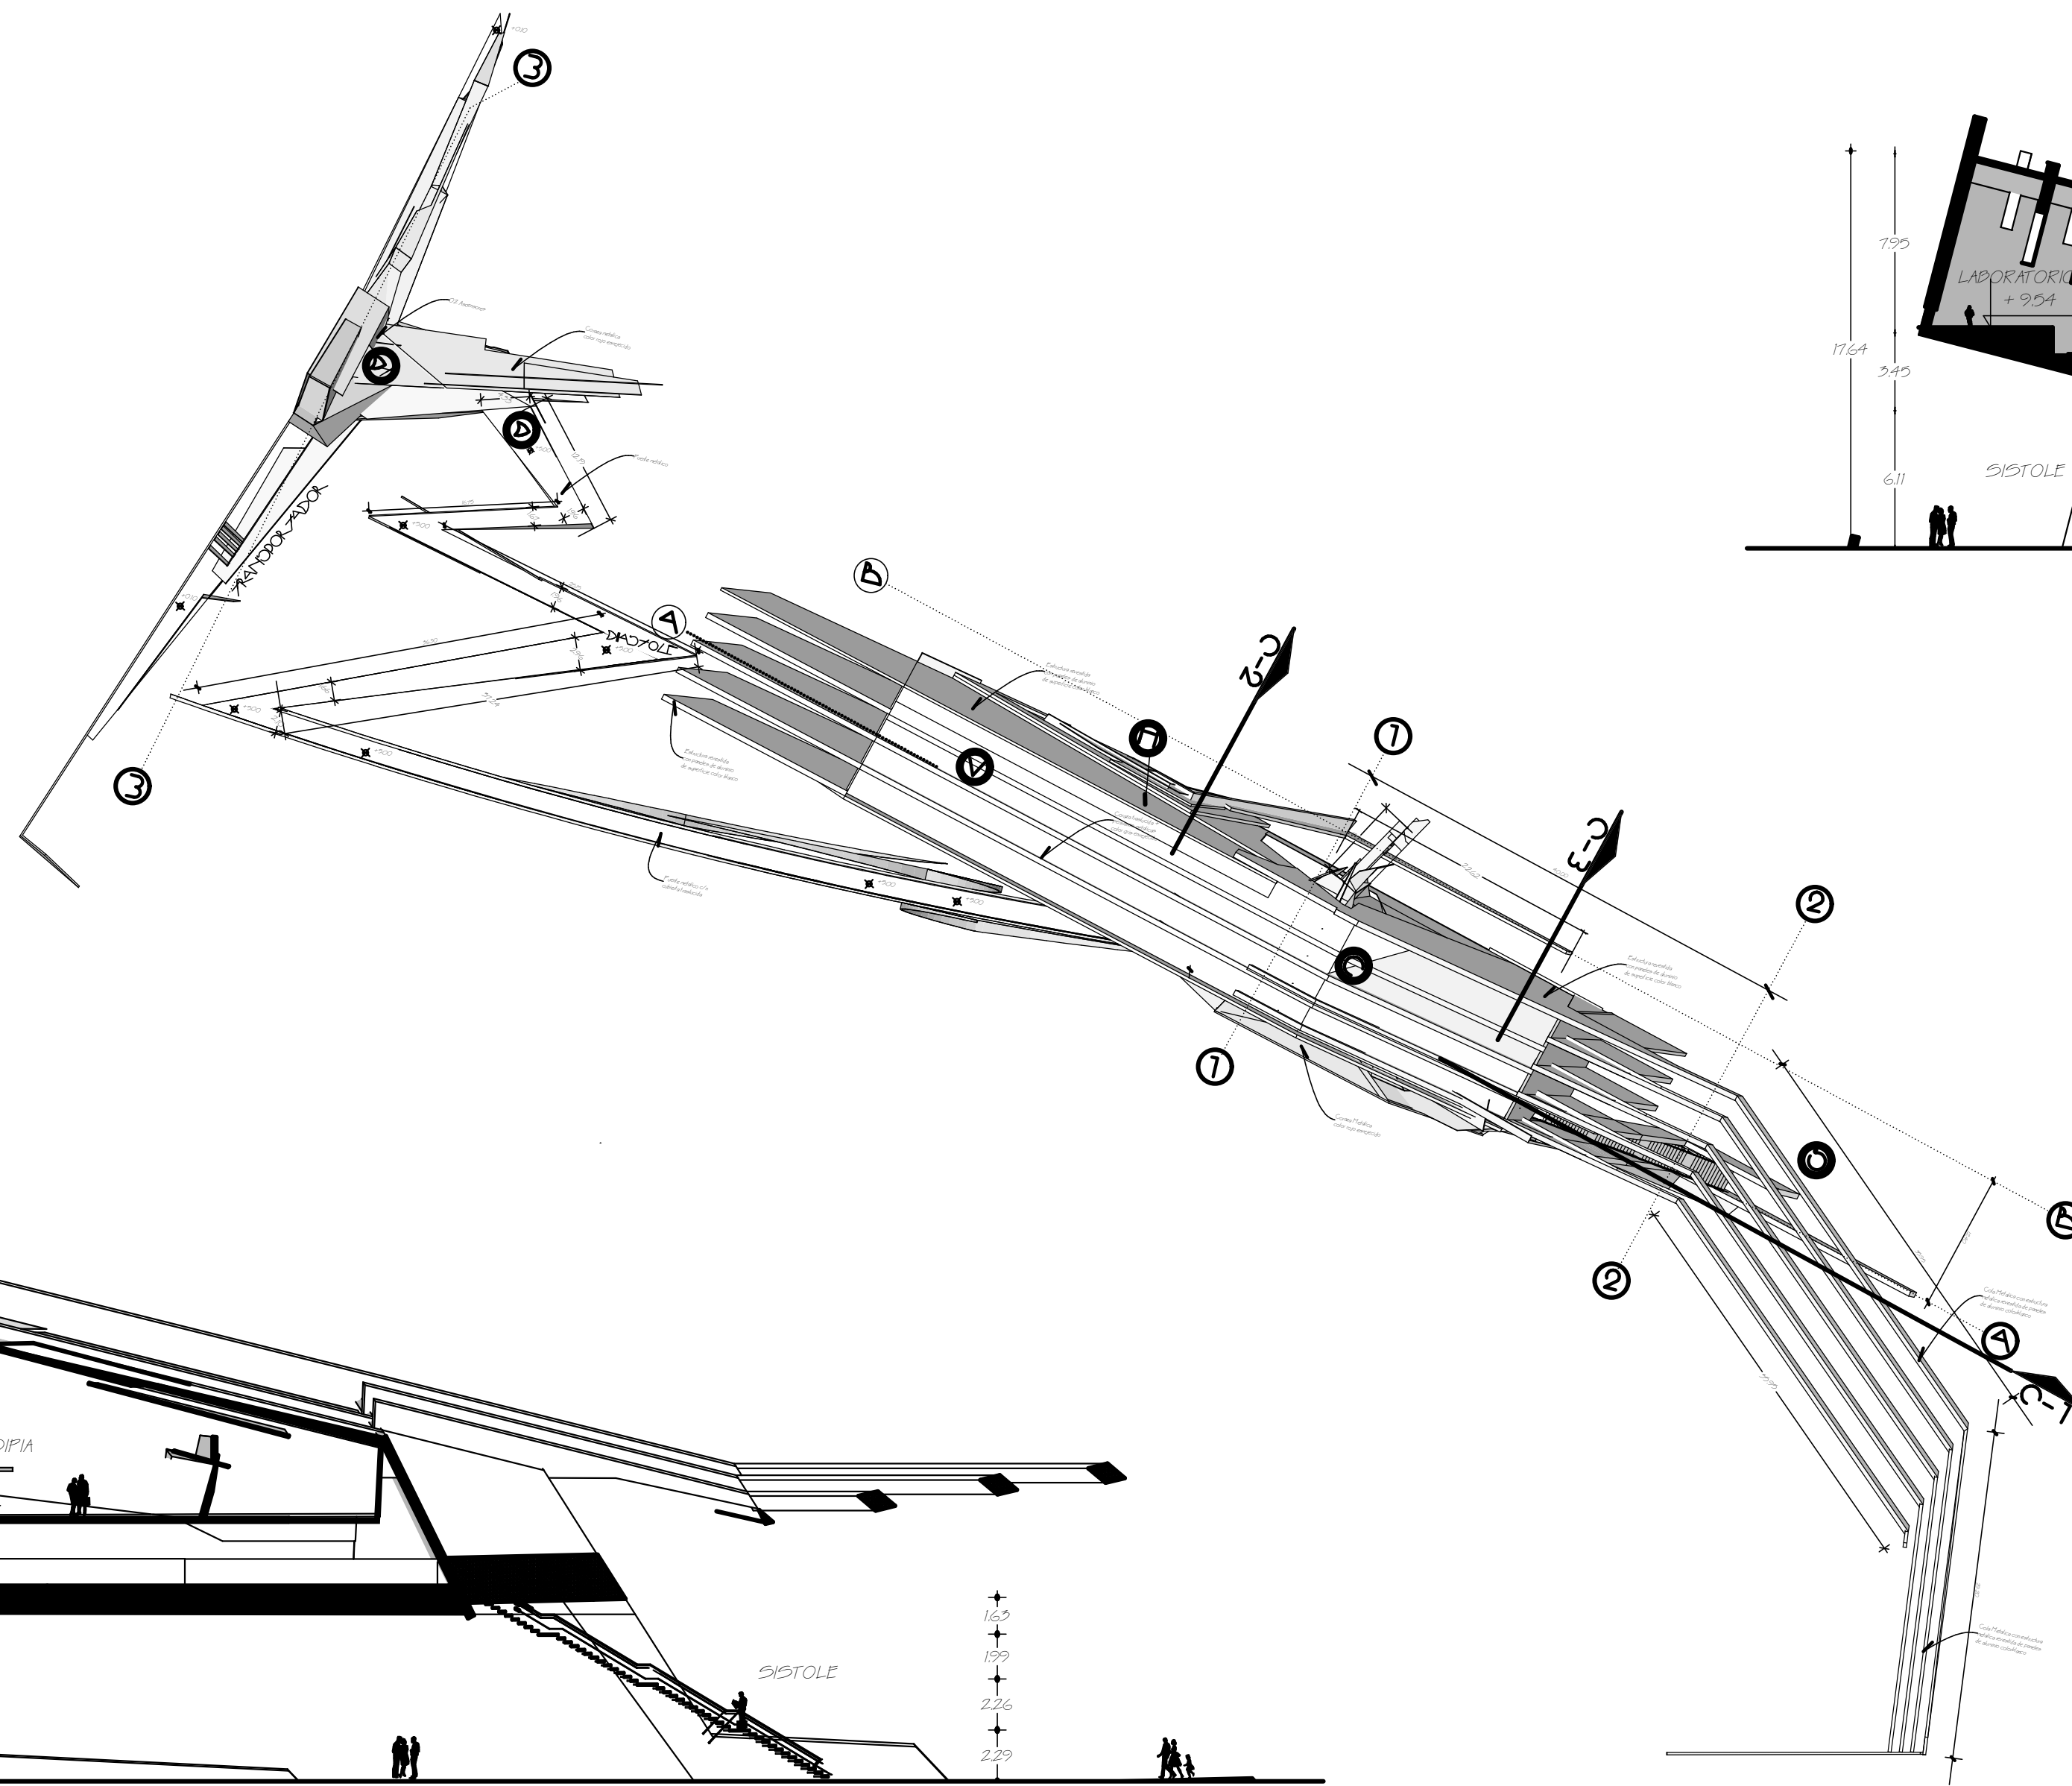

CORTE-1
E:1/250

