

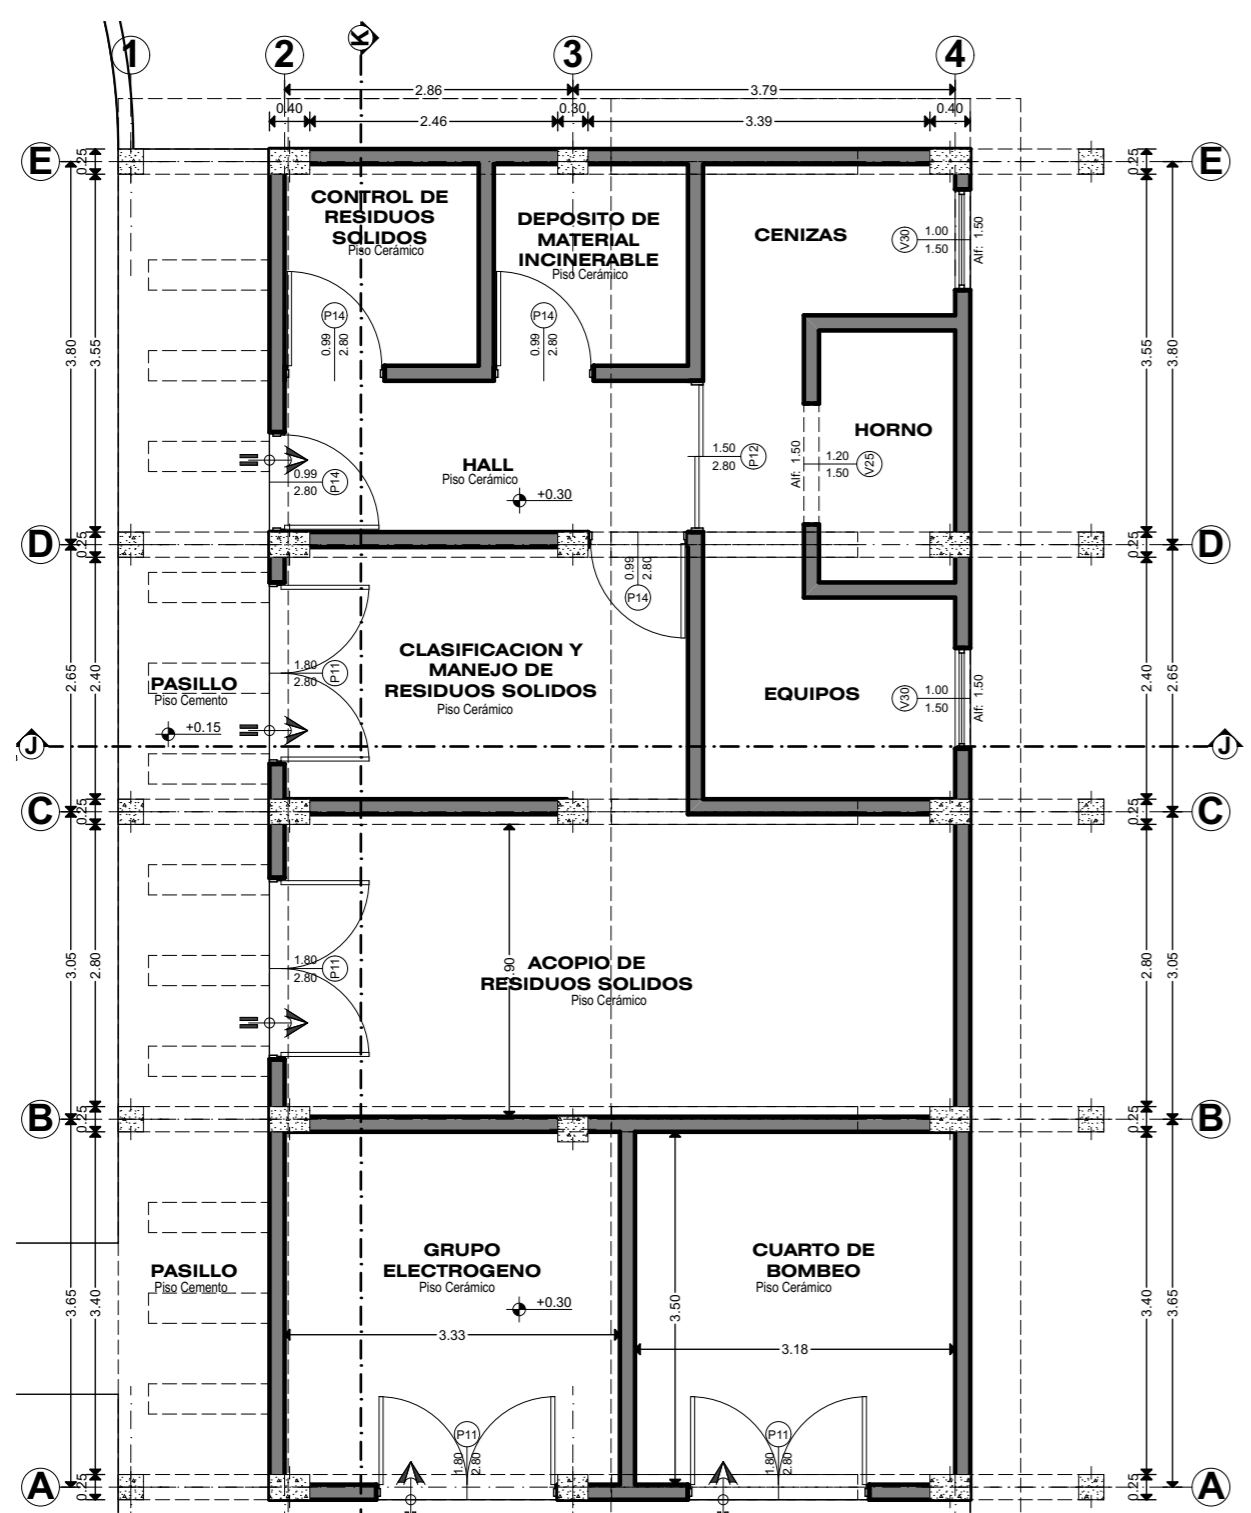


**PRIMER NIVEL**  
**ZONA DE SERVICIOS COMPLEMENTARIOS** Esc: 1:75

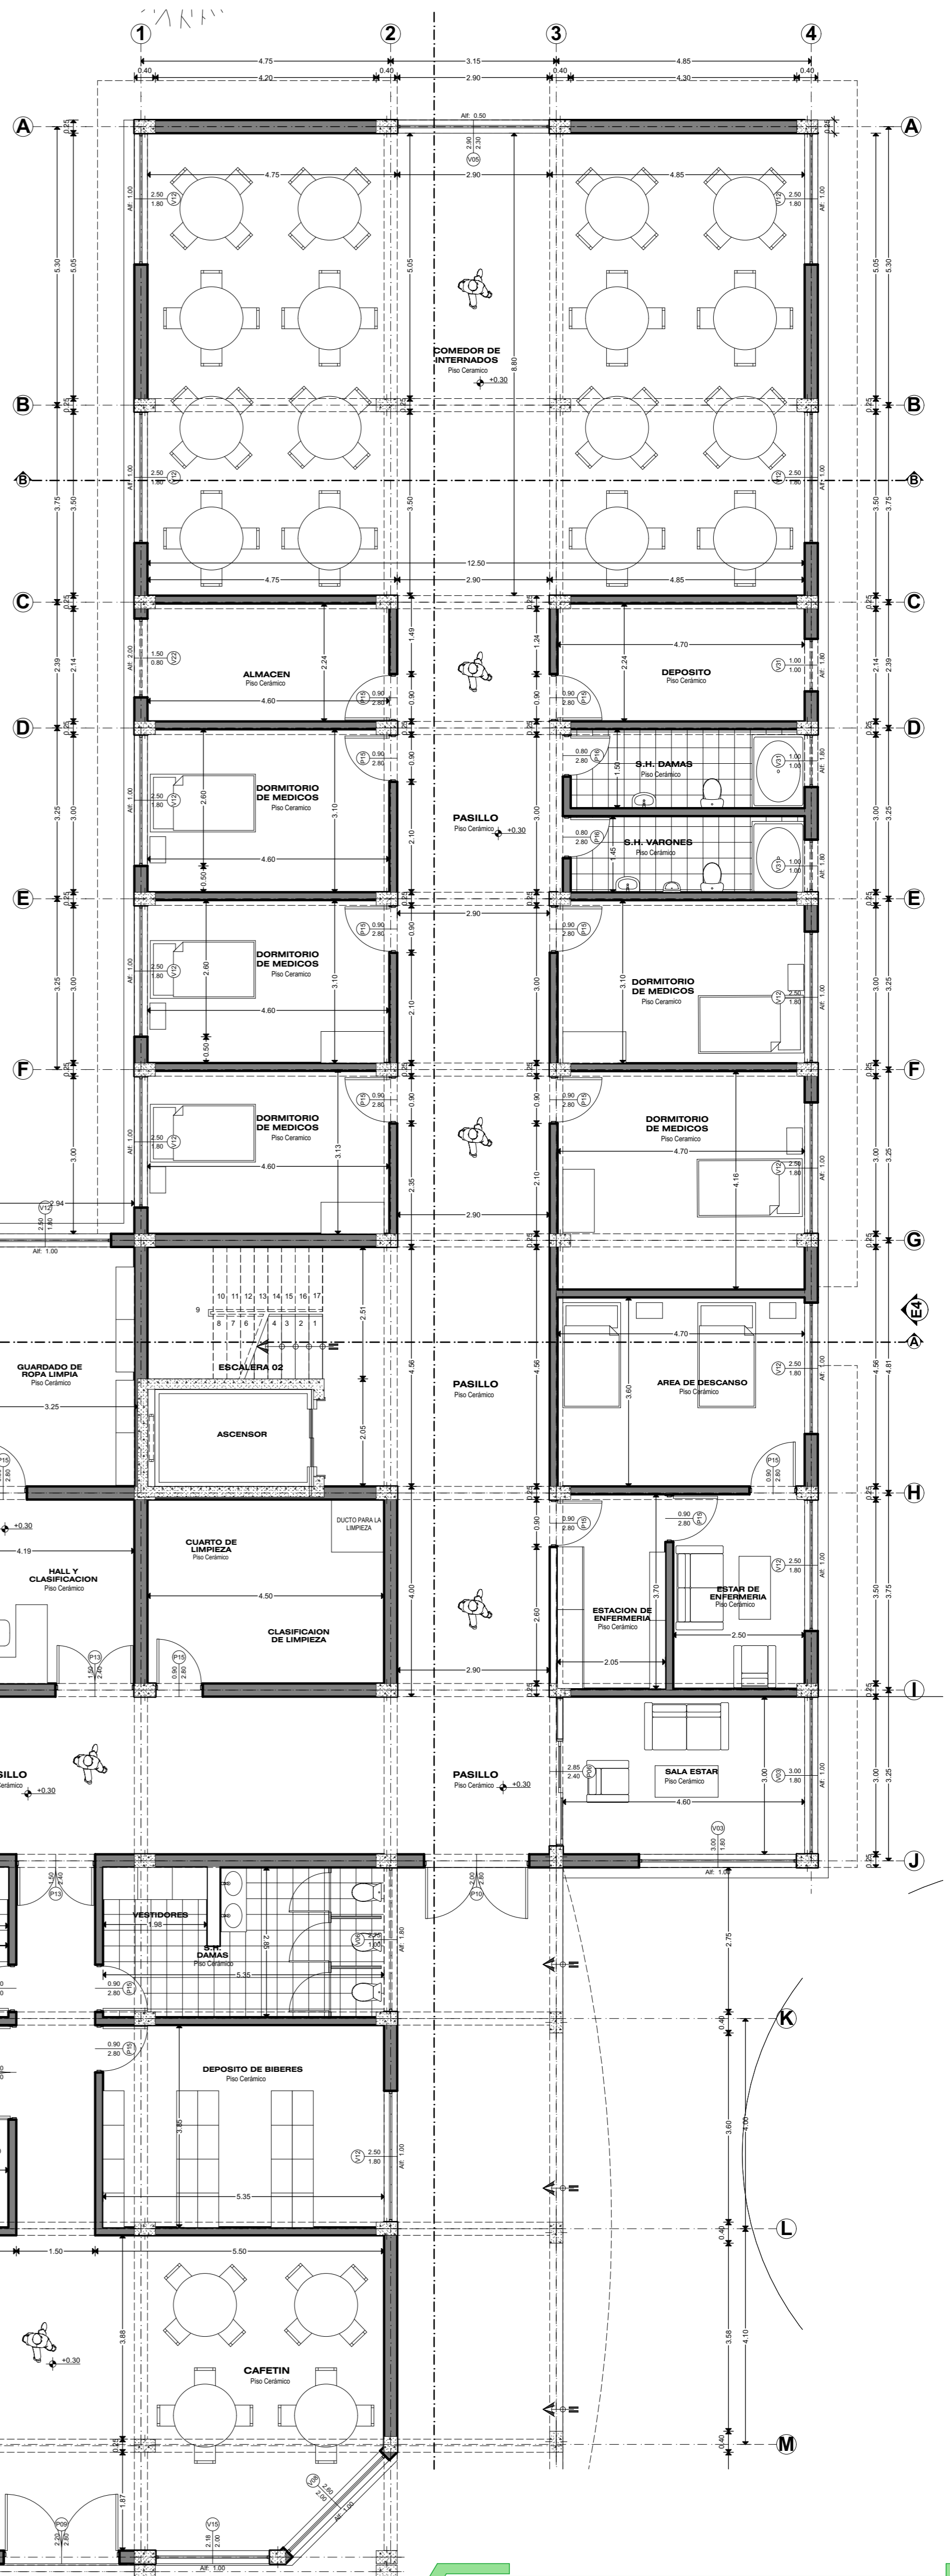

**PRIMER NIVEL**  
**ZONA DE MANTENIMIENTO** Esc: 1:75

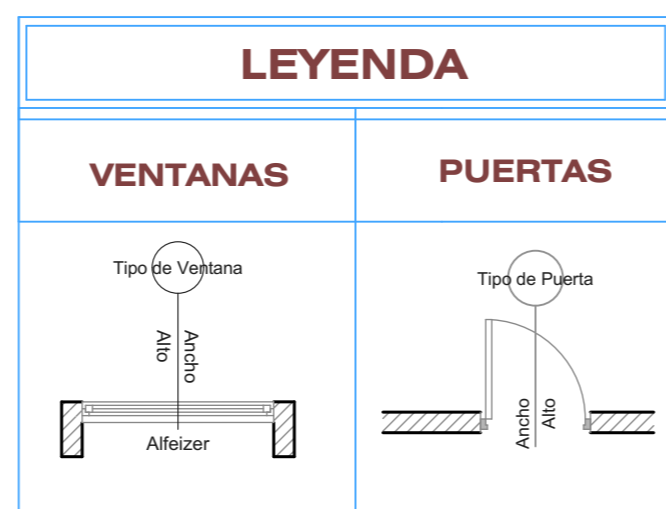

**PRIMER NIVEL**  
**ZONA DE INTERNAMIENTO Y SERVICIOS** Esc: 1:75

CUADRO DE VANOS EN PUERTAS					
Piso de Origen	Tamaño A x H	UMBRAL	ID	UND	OBSERVACION
PRIMER NIVEL	4.00x3.00	0.00	P01	2	
	3.50x2.80	0.00	P02	1	
	3.20x2.80	0.00	P03	1	
	3.00x2.80	0.00	P04	1	
	2.90x2.80	0.00	P05	1	
	2.85x2.40	0.00	P06	1	
	2.50x3.00	0.00	P07	1	
	2.50x2.80	0.00	P08	2	
	2.20x2.80	0.00	P09	1	
	2.00x2.80	0.00	P10	2	
	1.80x2.80	0.00	P11	6	
	1.50x2.80	0.00	P12	1	
	1.50x2.40	0.00	P13	3	
	0.90x2.80	0.00	P14	4	
	0.90x2.80	0.00	P15	36	
	0.90x2.80	0.20	P16	1	
	0.80x2.80	0.00	P17	2	
	0.70x2.80	0.00	P18	4	
	0.70x2.80	0.00	P19	1	
	0.70x2.80	0.00	P20	1	
SEGUNDO NIVEL	2.10x2.70	0.00	P01	1	
	1.52x2.40	0.00	P02	1	
	1.50x2.80	0.00	P03	3	
	1.50x2.40	0.00	P04	5	
	1.00x2.80	0.00	P04	4	
	0.91x2.80	0.00	P05	25	
	0.90x2.80	0.00	P06	25	
TERCER NIVEL	1.50x2.40	0.30	P01	4	
	1.00x2.80	0.00	P02	1	
	0.91x2.80	0.00	P03	1	
	0.90x2.80	0.00	P04	24	
	0.90x1.80	0.00	P05	1	
CUARTO NIVEL	0.90x1.80	0.00	P01	1	

CUADRO DE VANOS EN VENTANAS					
Piso de Origen	Tamaño A x H	ALFEIZER	ID	UND	OBSERVACION
PRIMER NIVEL	3.02x1.50	1.50	V01	2	
	3.02x1.30	1.50	V02	1	
	3.00x1.80	1.00	V03	3	
	2.90x2.30	0.50	V05	1	
	2.90x1.80	1.00	V04	1	
	2.75x1.00	1.50	V06	2	
	2.61x2.00	1.50	V07	2	
	2.50x2.00	1.50	V08	1	
	2.60x2.00	1.00	V10	2	
	2.60x1.80	1.00	V09	1	
	2.50x2.00	1.00	V11	6	
	2.50x1.80	1.00	V12	26	
	2.30x1.00	1.80	V13	2	
	2.28x2.00	1.00	V14	1	
	2.18x2.00	1.50	V15	1	
	2.00x1.80	1.50	V16	1	
	2.00x1.80	1.20	V17	2	
	1.82x2.00	1.20	V18	1	
	1.72x2.00	1.00	V19	1	
	1.50x2.00	1.00	V20	1	
	1.50x1.80	1.00	V21	3	
	1.50x1.80	1.00	V23	1	
	1.50x0.80	2.00	V22	3	
	1.40x1.80	1.00	V24	1	
	1.20x1.50	1.50	V25	1	
	1.00x3.00	0.00	V26	2	
	1.00x2.50	0.00	V27	6	
	1.00x2.00	1.00	V28	1	
	1.00x1.80	1.00	V29	2	
	1.00x1.50	1.50	V30	24	
	1.00x1.00	1.80	V31	5	
SEGUNDO NIVEL	3.88x1.80	1.00	V01	1	
	3.68x1.80	1.00	V02	1	
	3.50x2.50	0.50	V03	1	
	3.14x2.00	1.00	V04	1	
	3.00x2.50	0.50	V05	1	
	2.98x1.00	1.50	V06	2	
	2.90x3.00	0.00	V07	1	
	2.74x2.00	1.00	V08	1	
	2.50x3.00	0.00	V11	1	
	2.50x2.00	1.00	V09	15	
	2.50x1.80	1.00	V10	5	
	2.24x1.00	1.80	V12	1	
	2.20x1.80	1.00	V13	1	
	2.15x2.00	1.00	V14	1	
	2.14x2.00	1.50	V15	1	
	2.05x1.80	1.00	V16	1	
	1.95x2.00	1.00	V17	1	
	1.50x1.80	1.00	V18	2	
	1.50x1.00	2.00	V19	6	
	1.50x0.80	2.00	V20	1	
	1.00x3.00	0.00	V21	2	
	1.00x2.50	0.50	V22	2	
	1.00x1.80	1.50	V23	1	
	1.00x0.80	2.00	V24	5	
TERCER NIVEL	3.88x3.00	0.00	V01	1	
	3.14x3.00	0.00	V02	1	
	2.50x3.00	0.00	V03	1	
	2.50x2.00	1.00	V04	12	
	2.50x1.80	1.50	V05	1	
	2.20x3.00	0.00	V06	1	
	2.15x2.00	1.00	V07	1	
	2.14x2.00	1.00	V08	1	
	2.09x1.80	1.00	V09	1	
	1.95x2.00	1.00	V10	1	
	1.50x1.80	1.00	V11	1	
	1.50x1.00	2.00	V12	4	
	1.00x0.80	2.00	V13	1	