



PLANIMETRIA GENERAL

ESC: IND

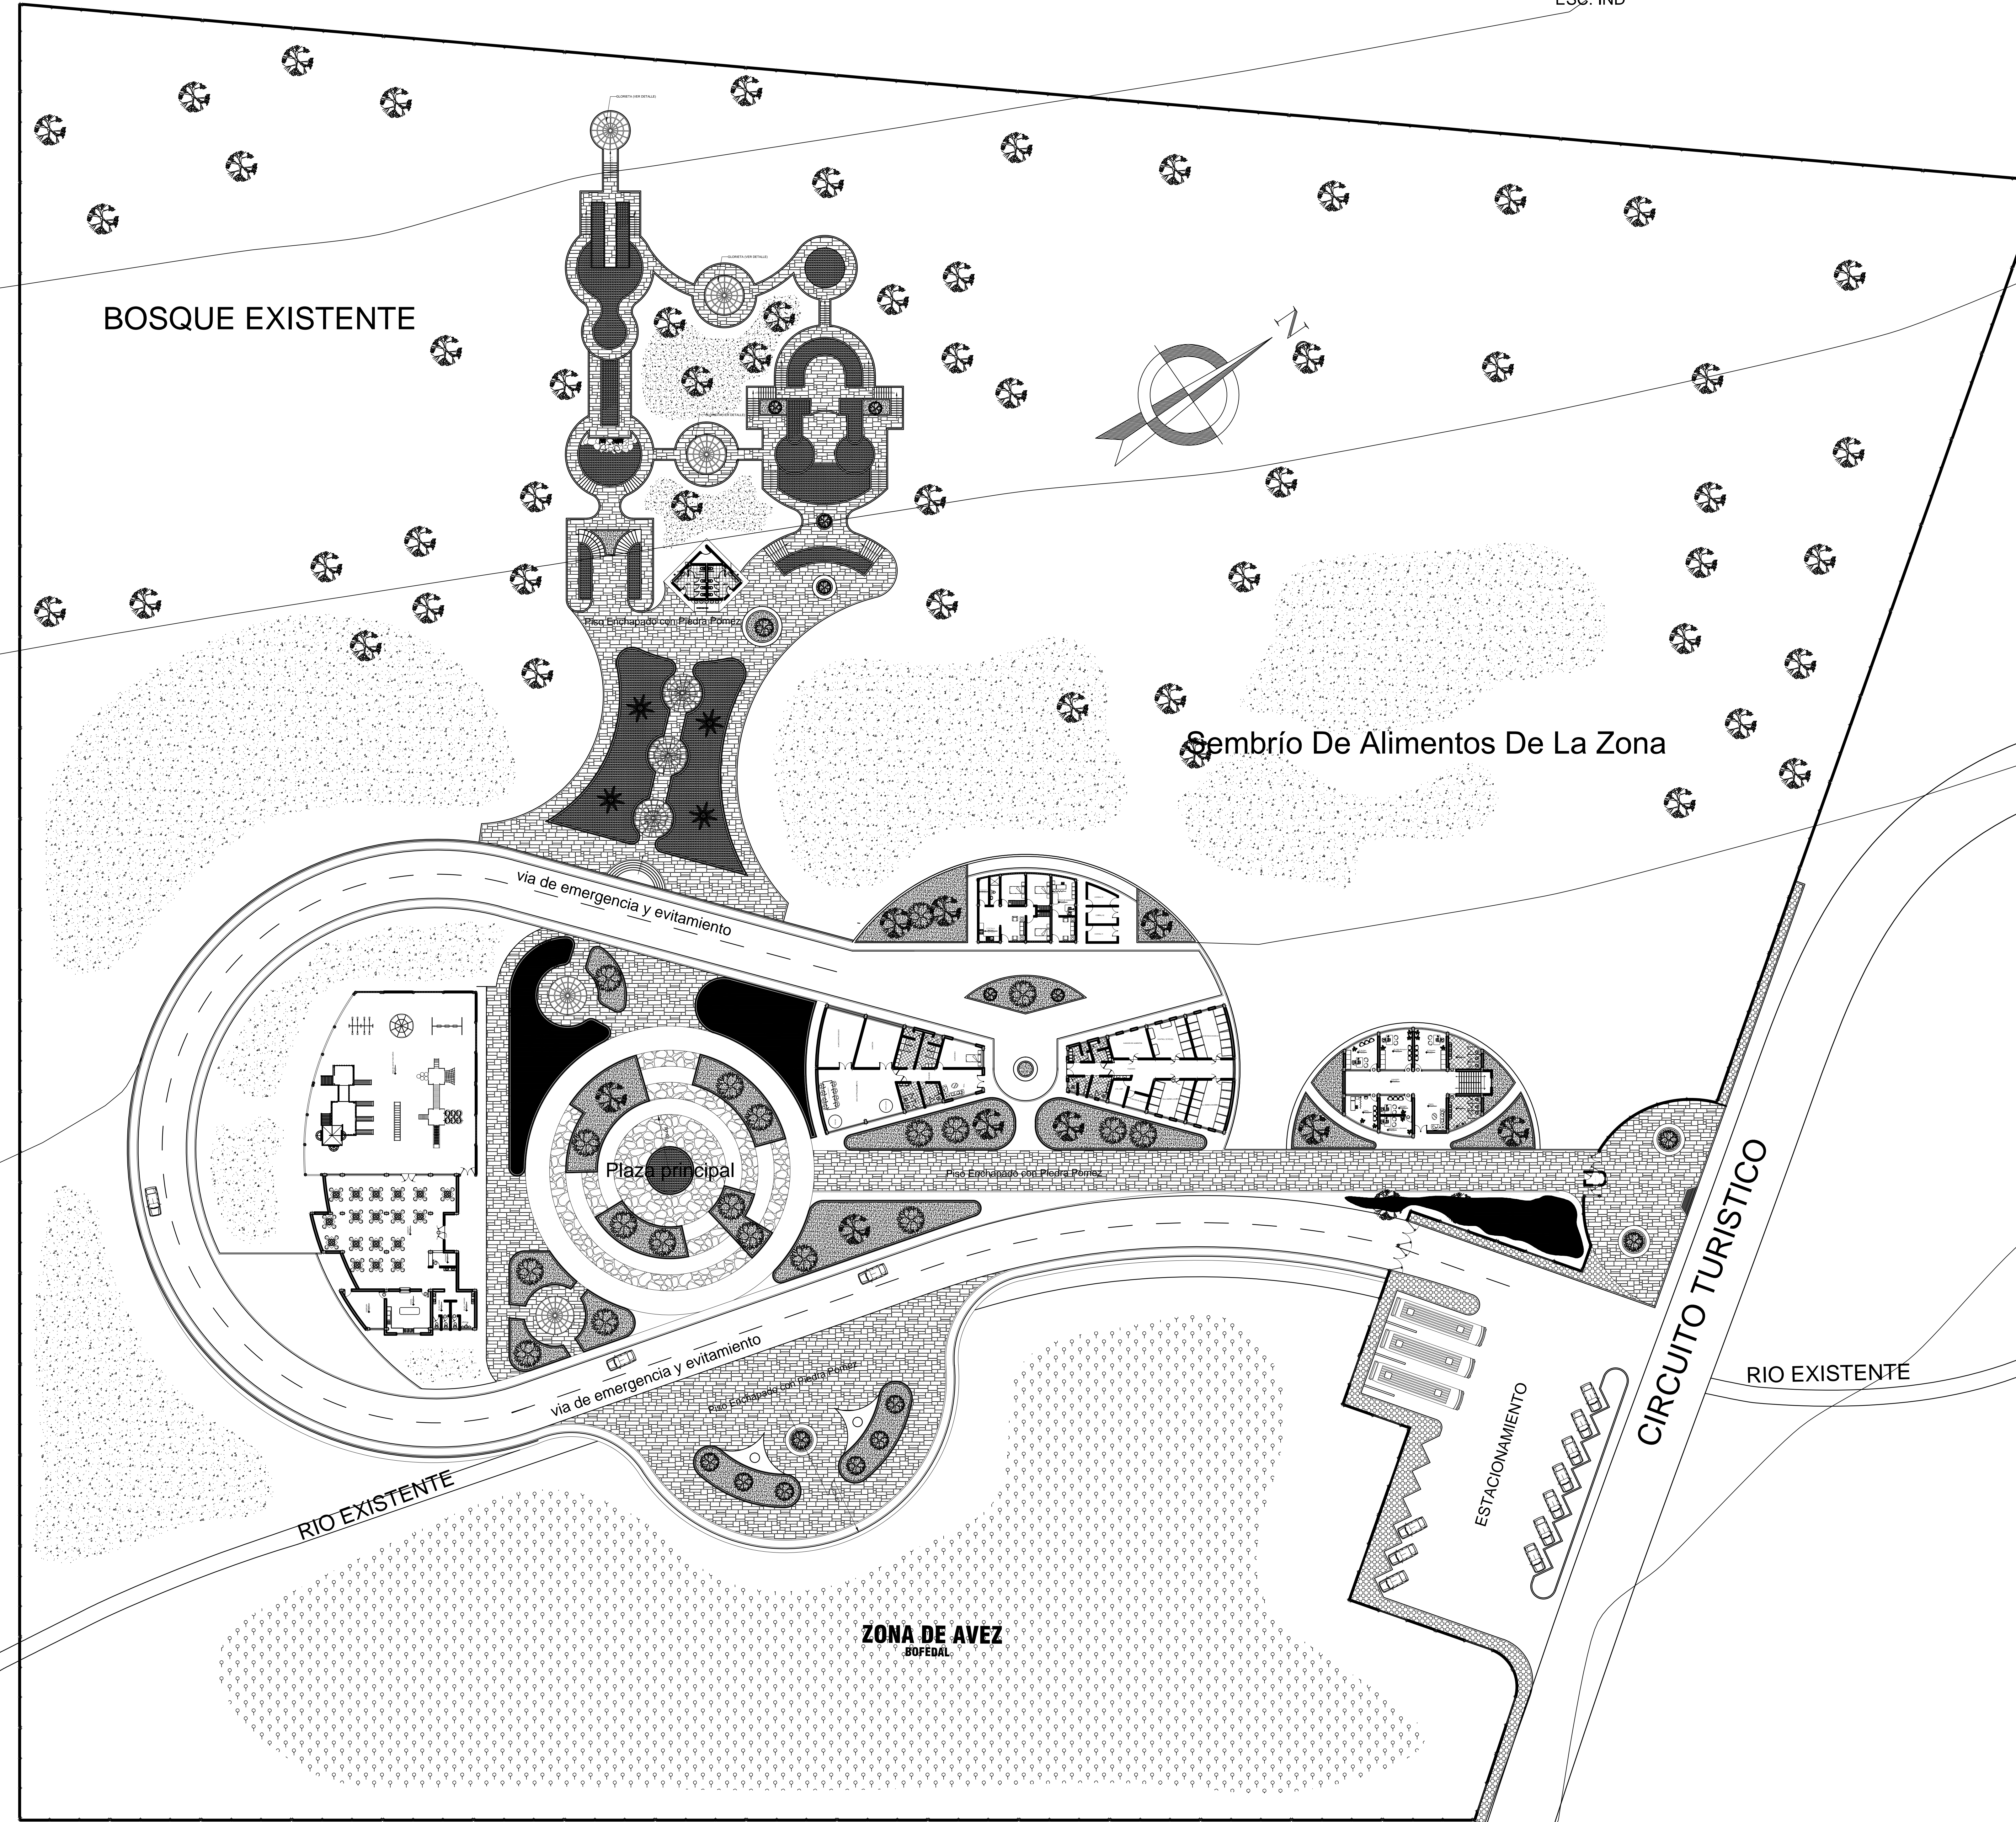

VISTA AMPLIA DE LA PLANIMETRIA

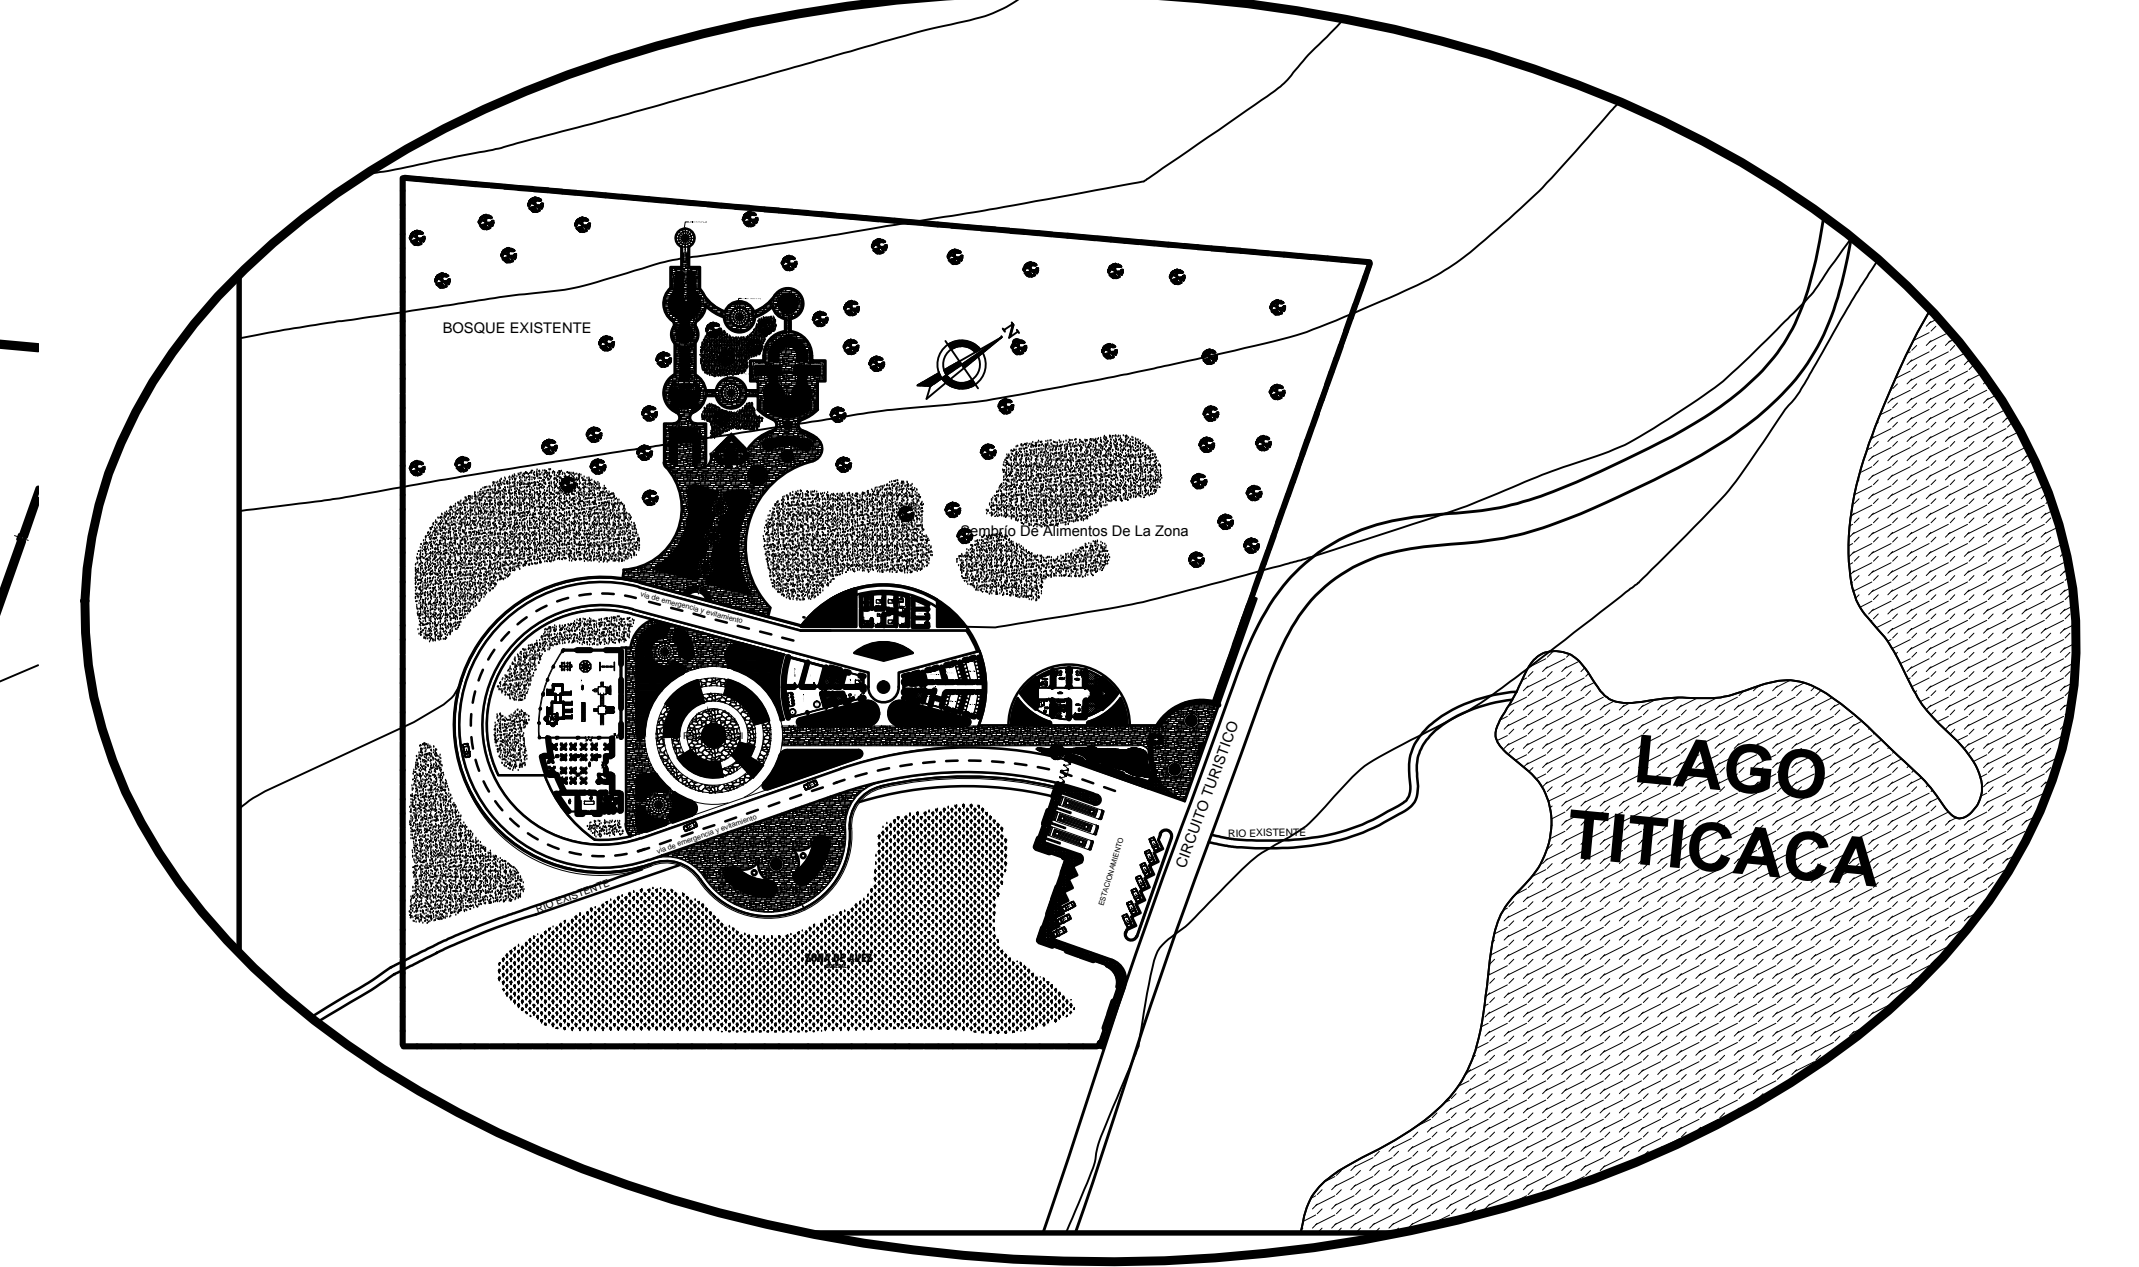

VISTA 01



VISTA 02



VISTA 03



VISTA 04



VISTA 05

