


CORTE-2  
E:1/100

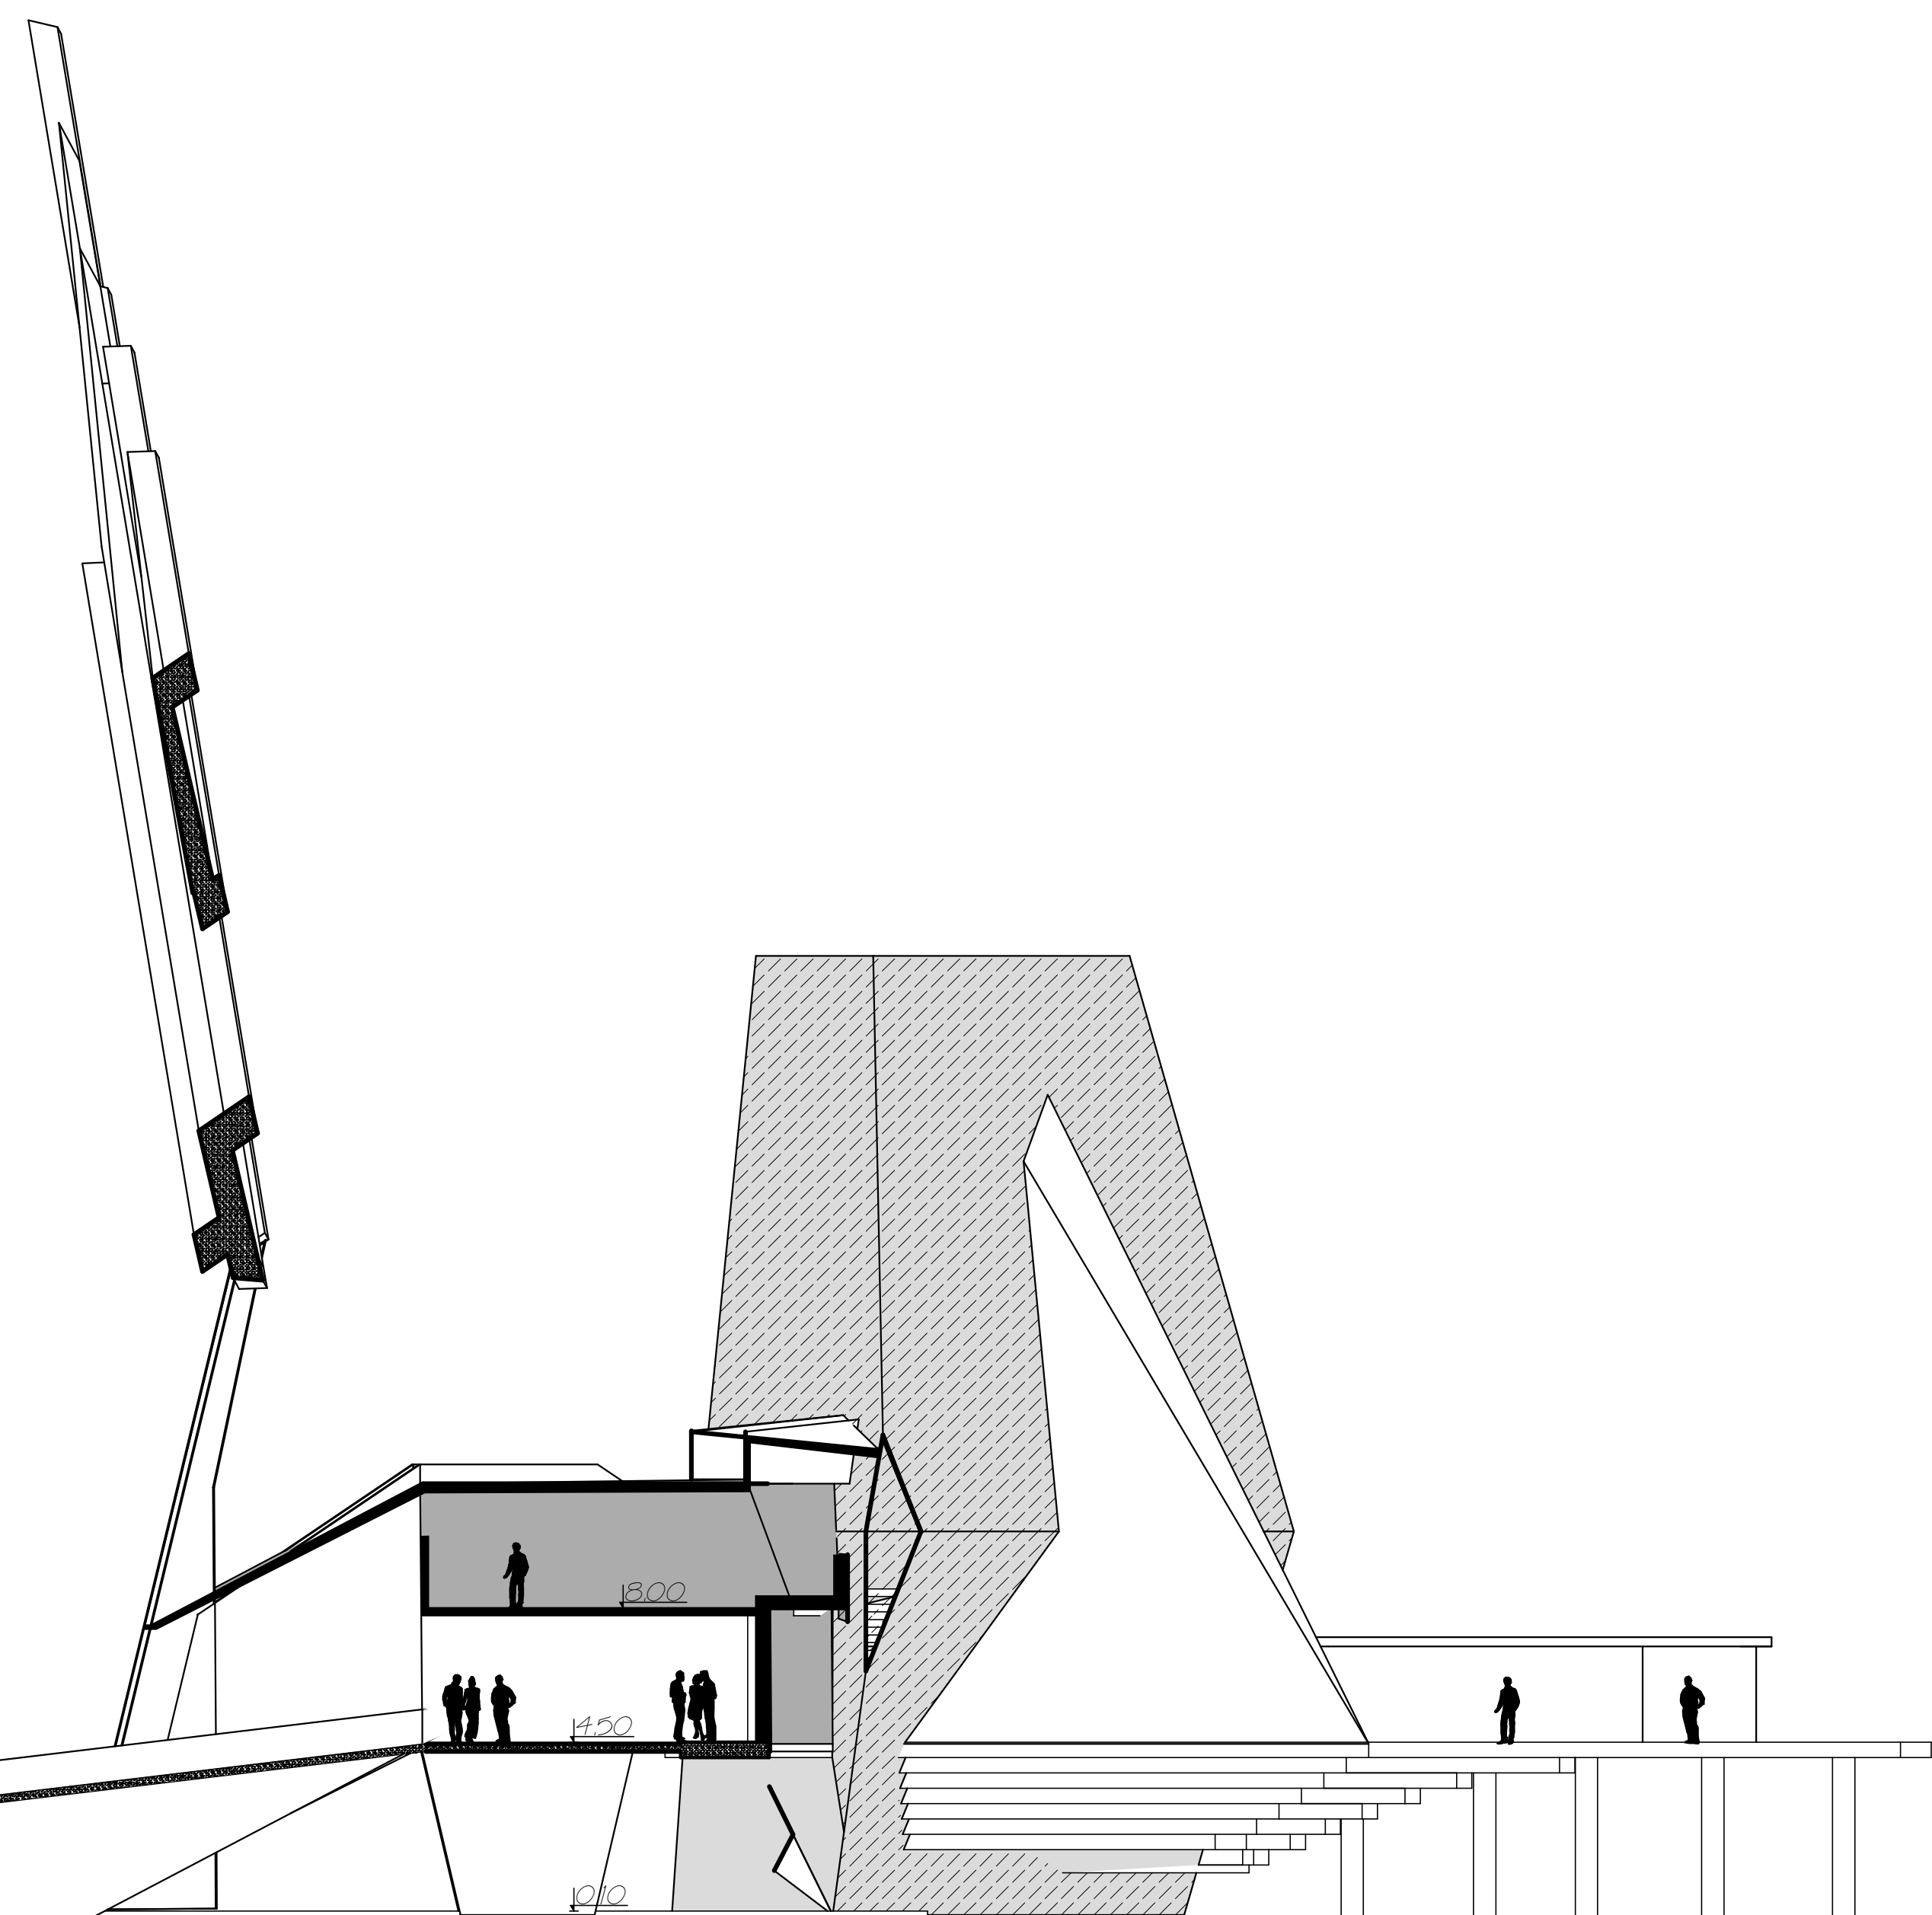

CORTE-1  
E:1/150

